




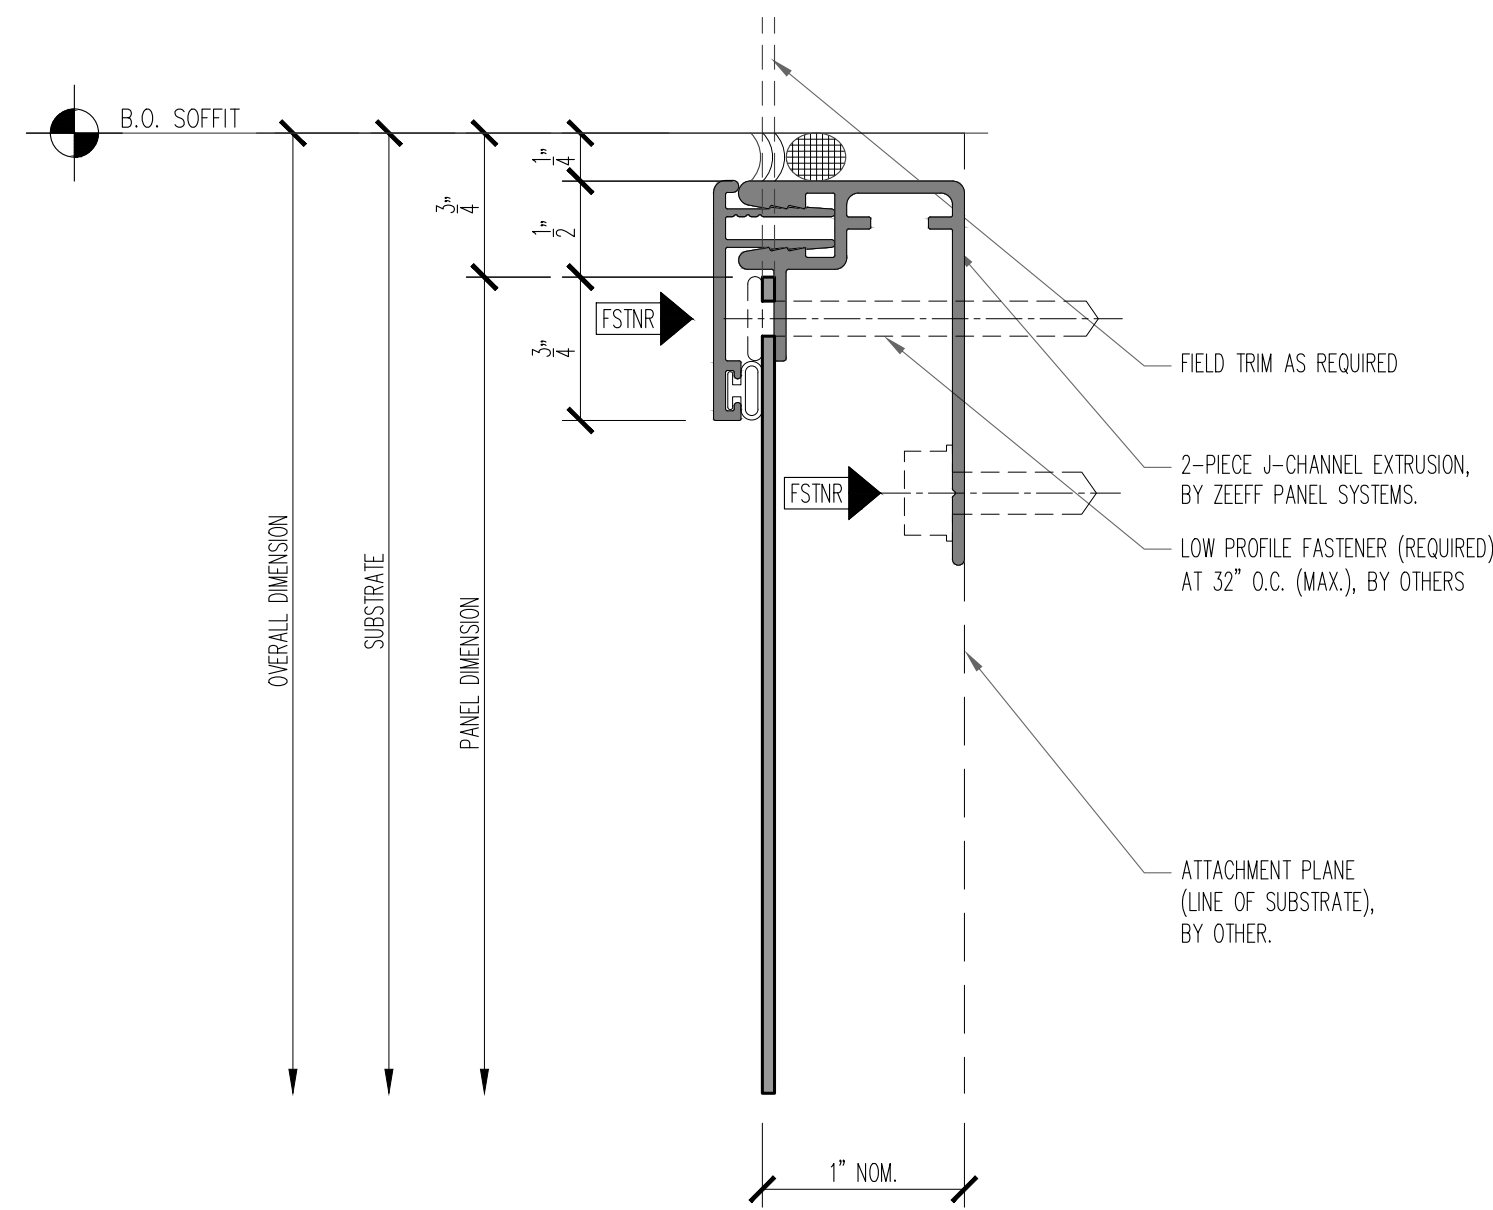


X PANEL HEAD TERMINATION AT SOFFIT
SCALE: FULL

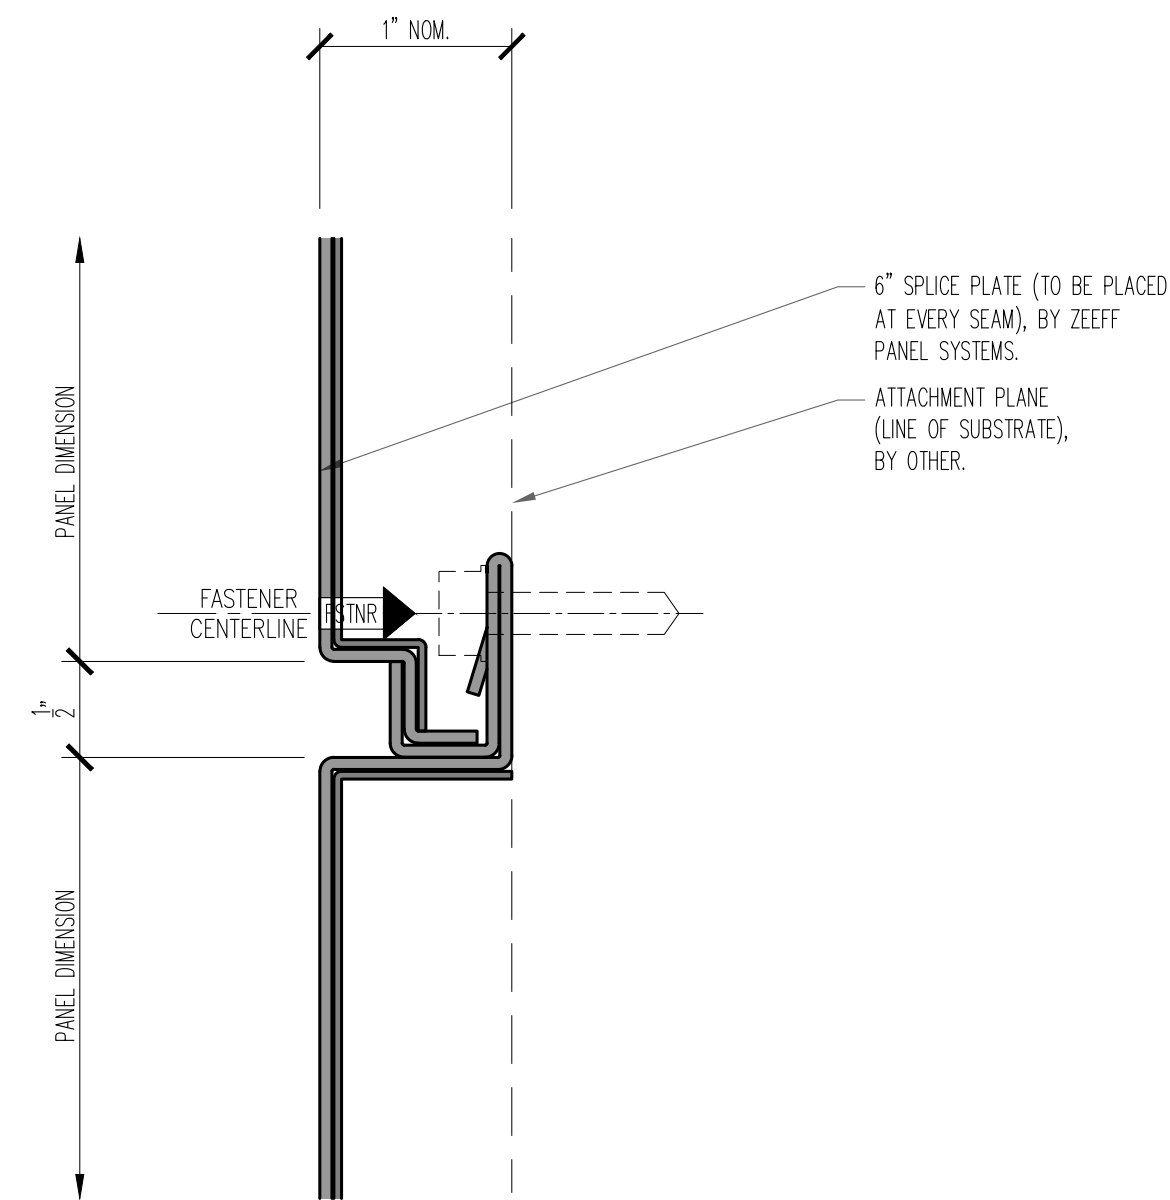


X PANEL HORIZONTAL JOINT
SCALE: FULL

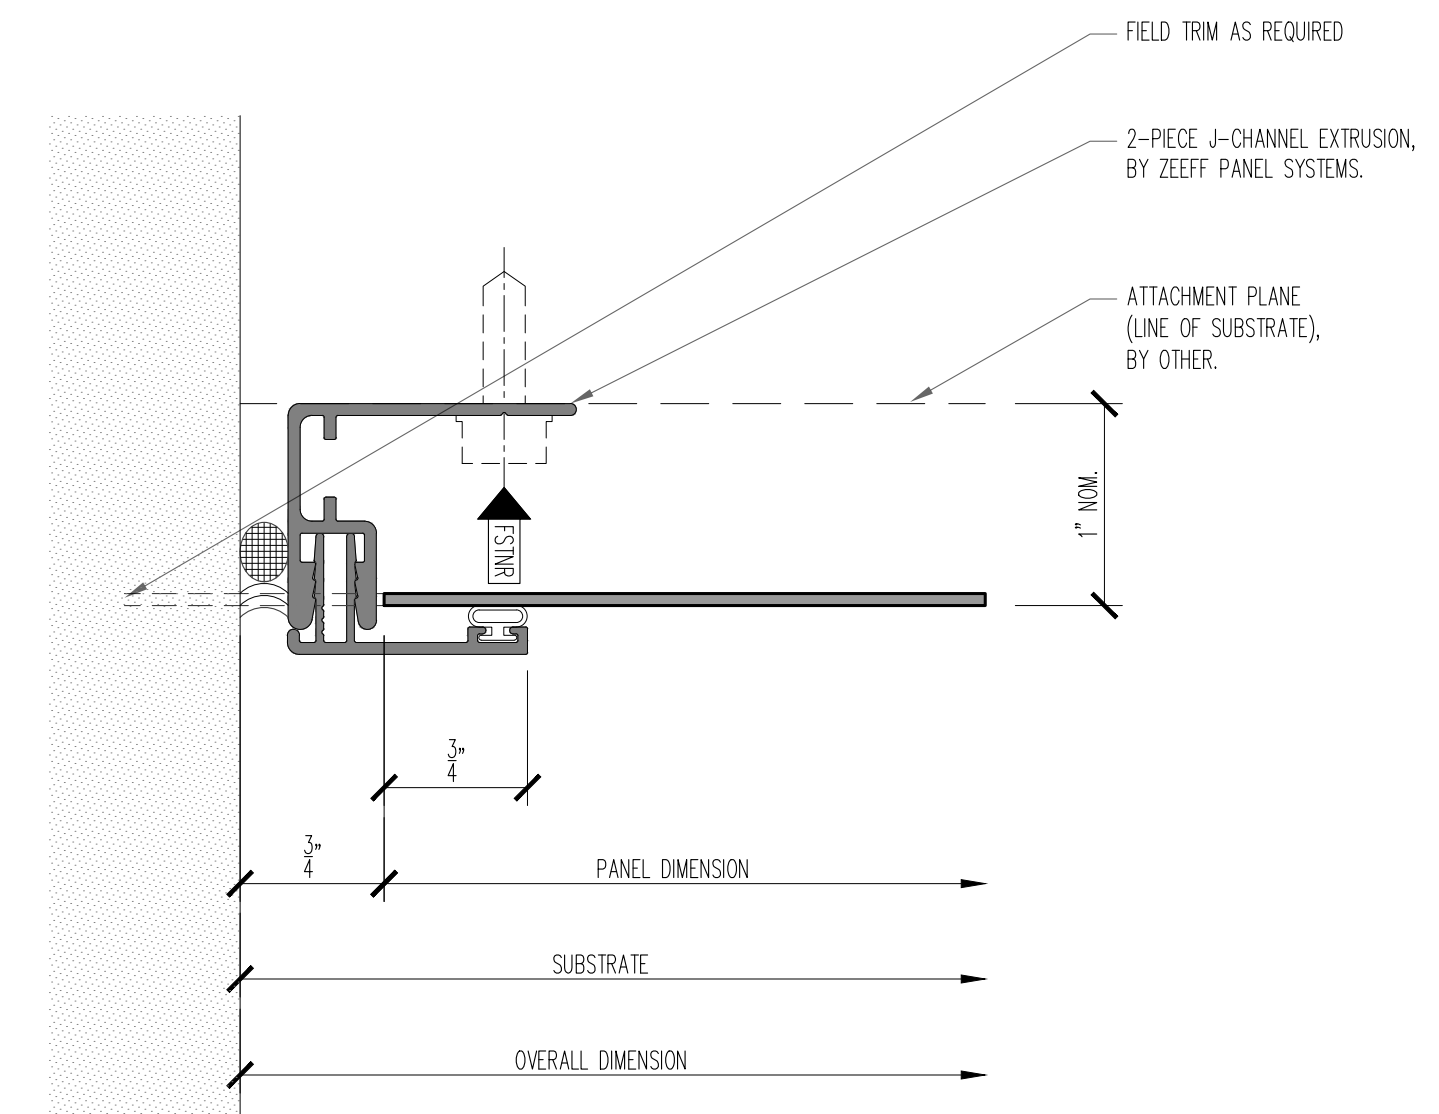


X PANEL JAMB TERMINATION
SCALE: FULL

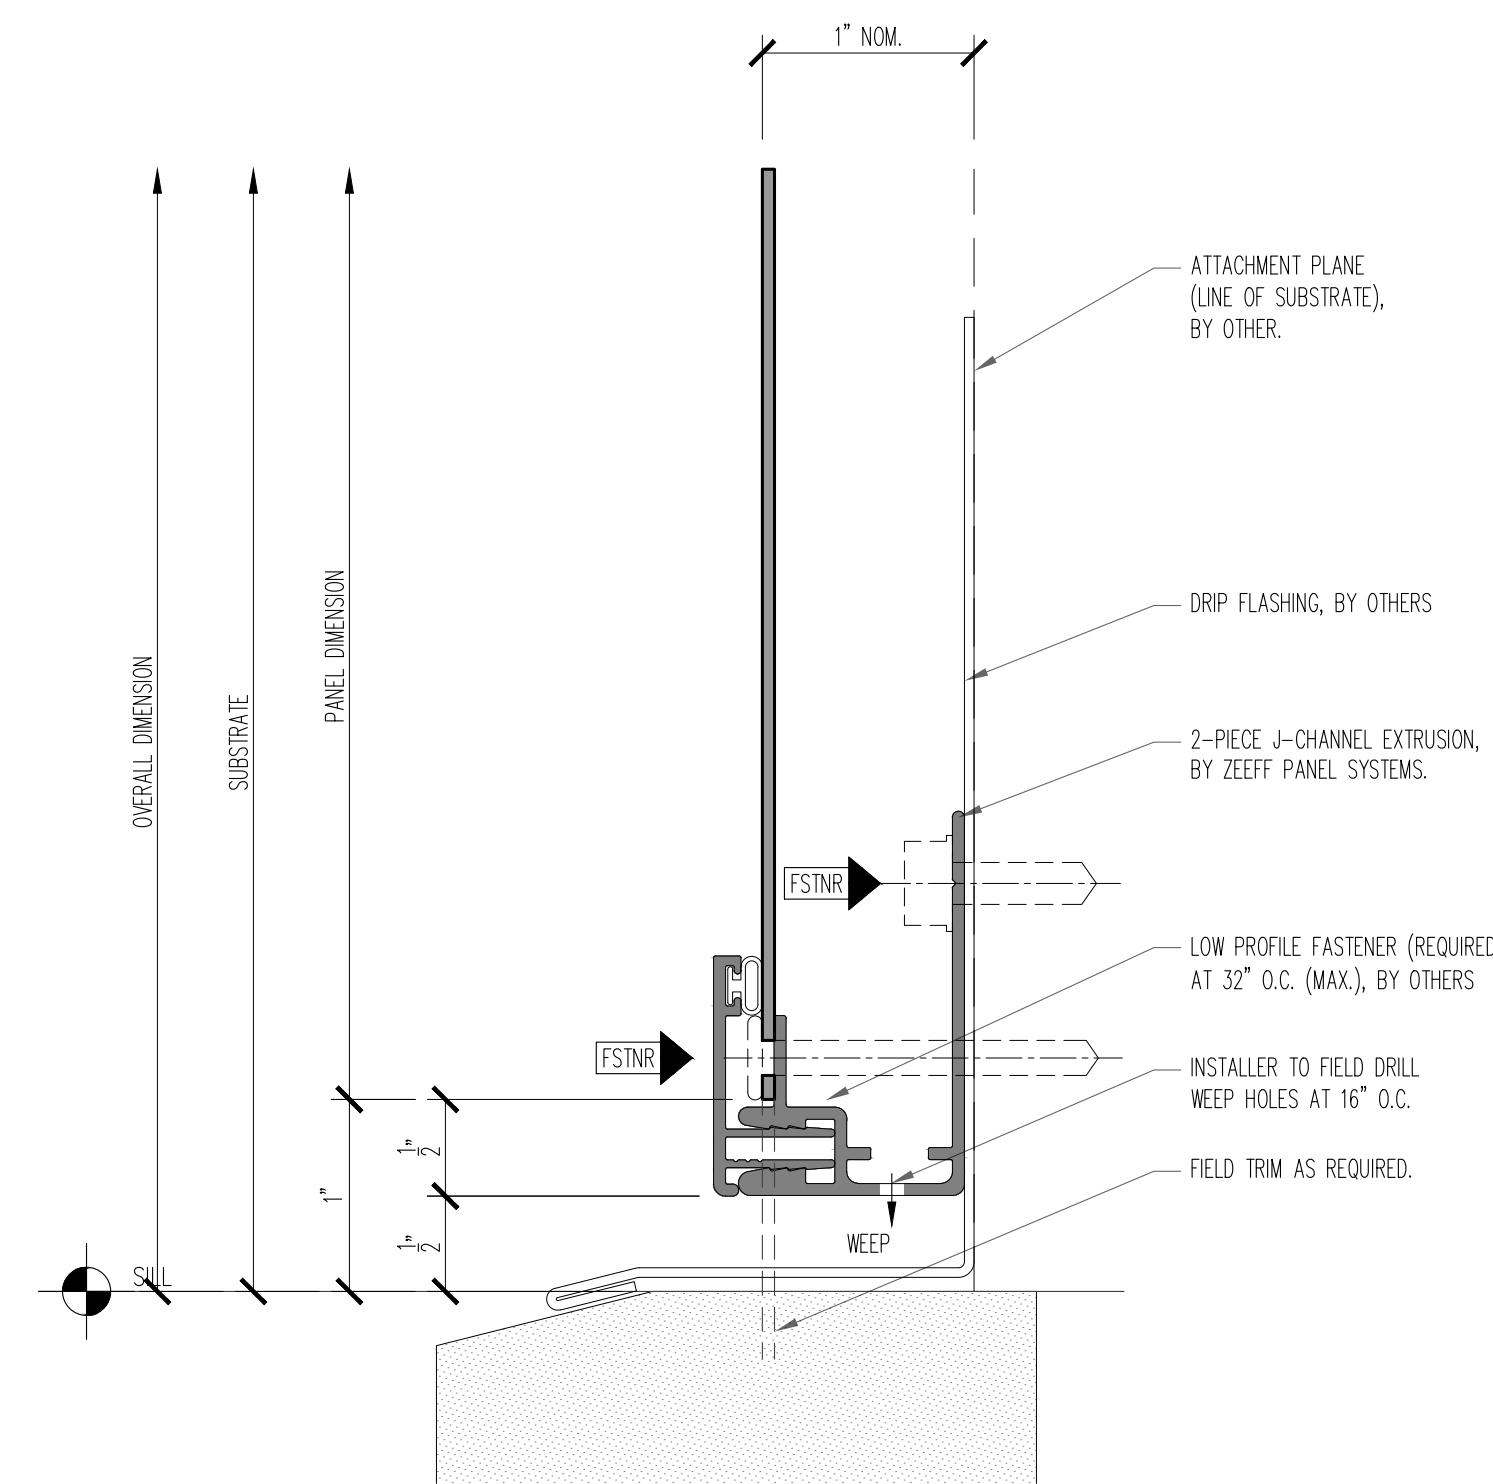

X PANEL BASE TERMINATION
SCALE: FULL

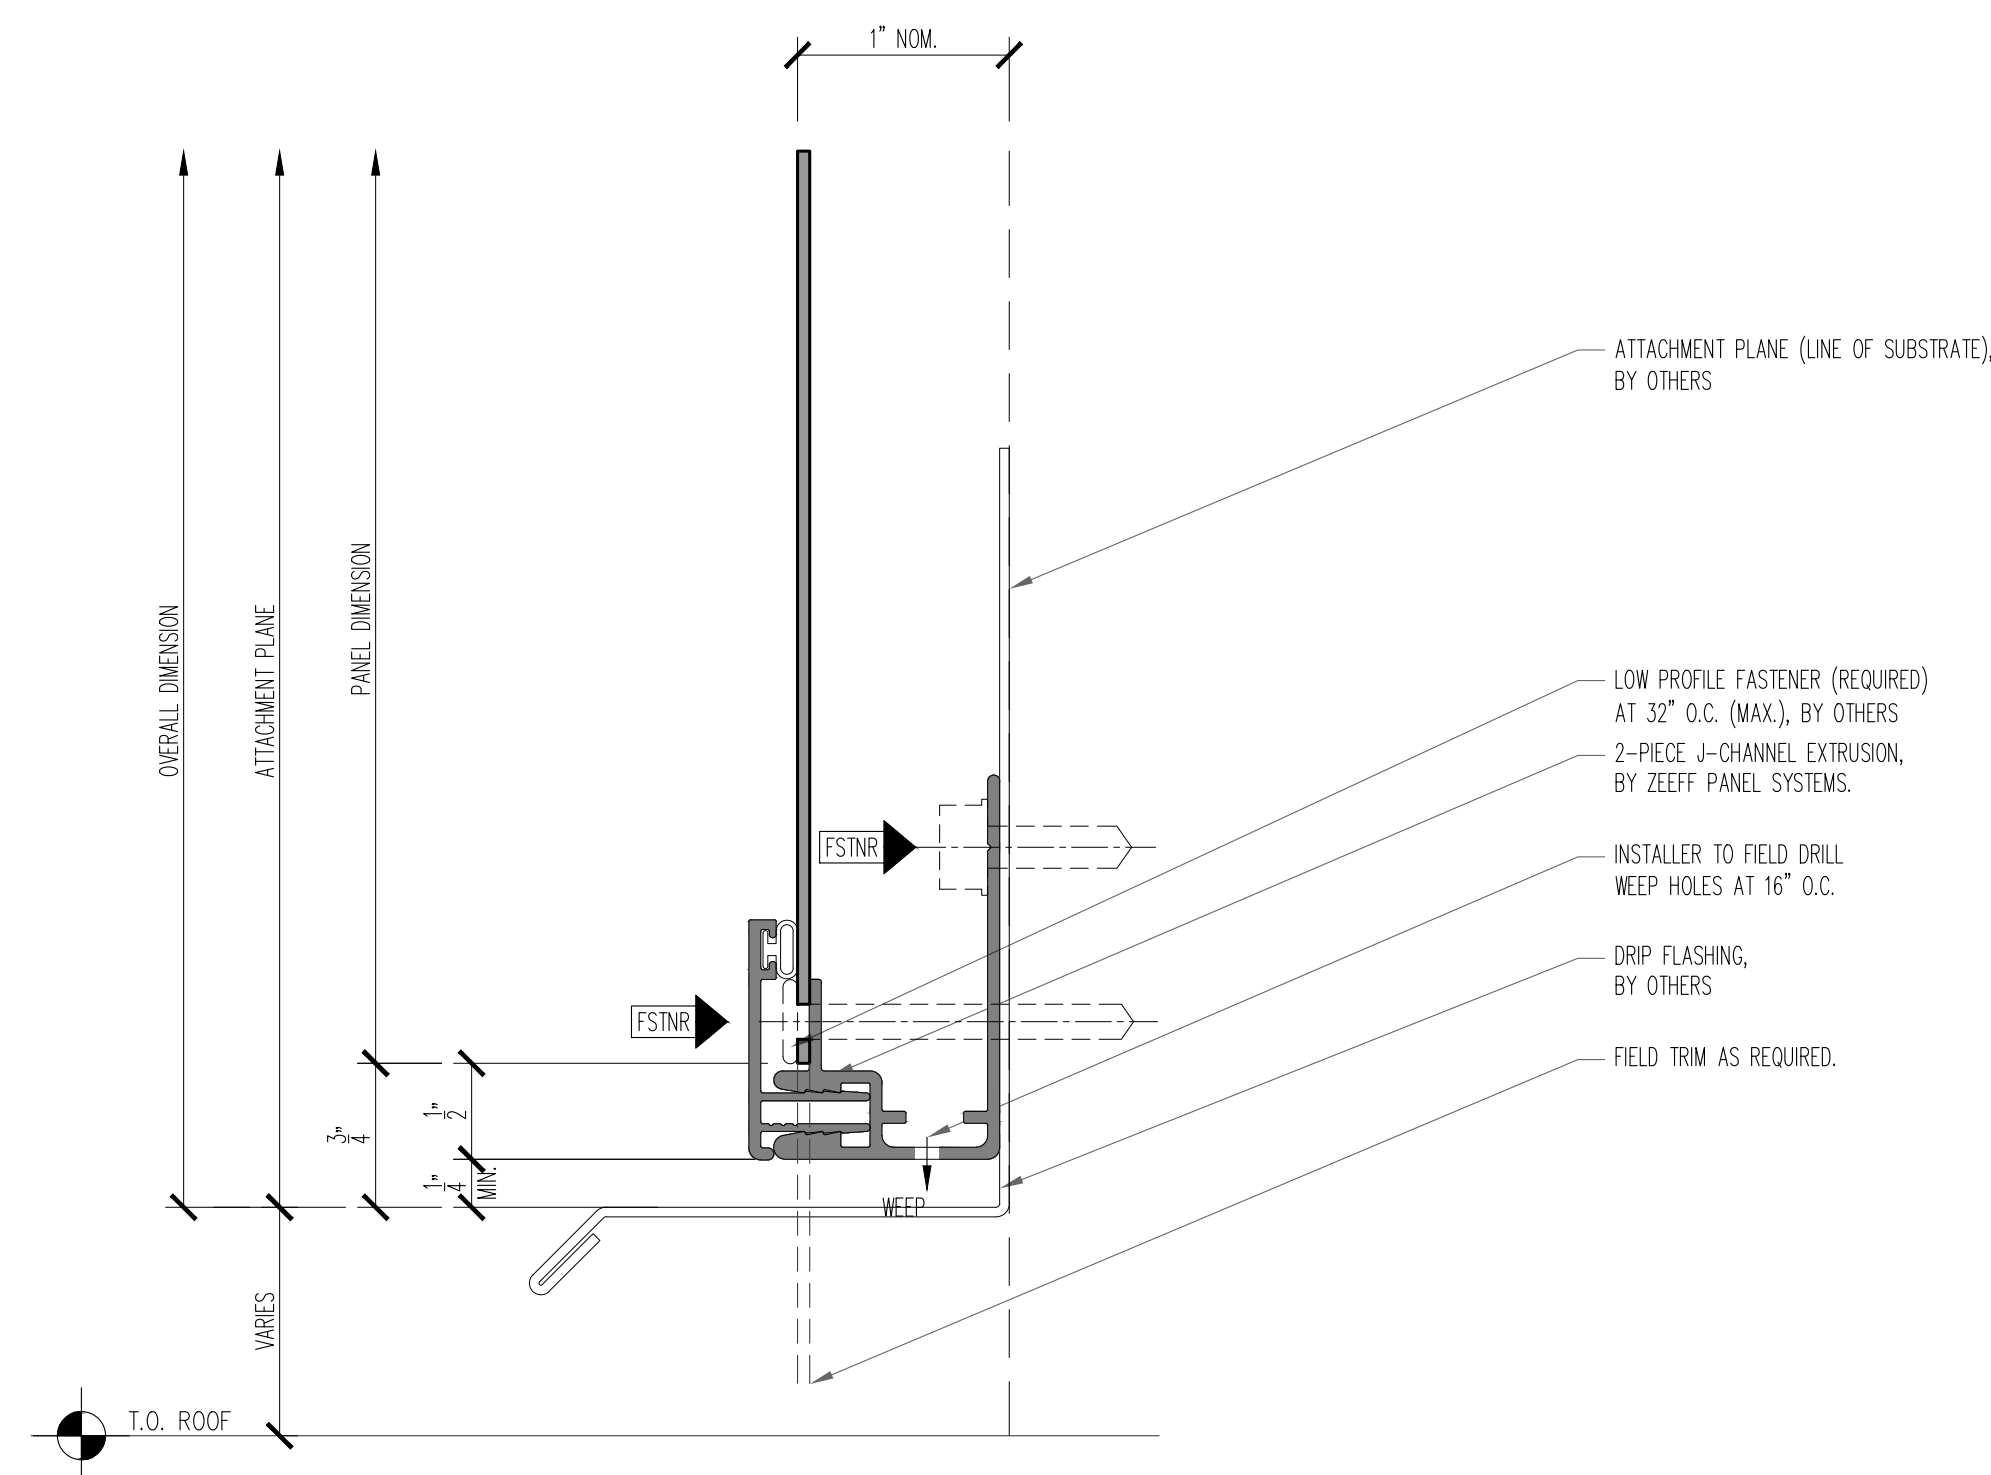

X PANEL BASE TERMINATION ABOVE ROOF
SCALE: FULL

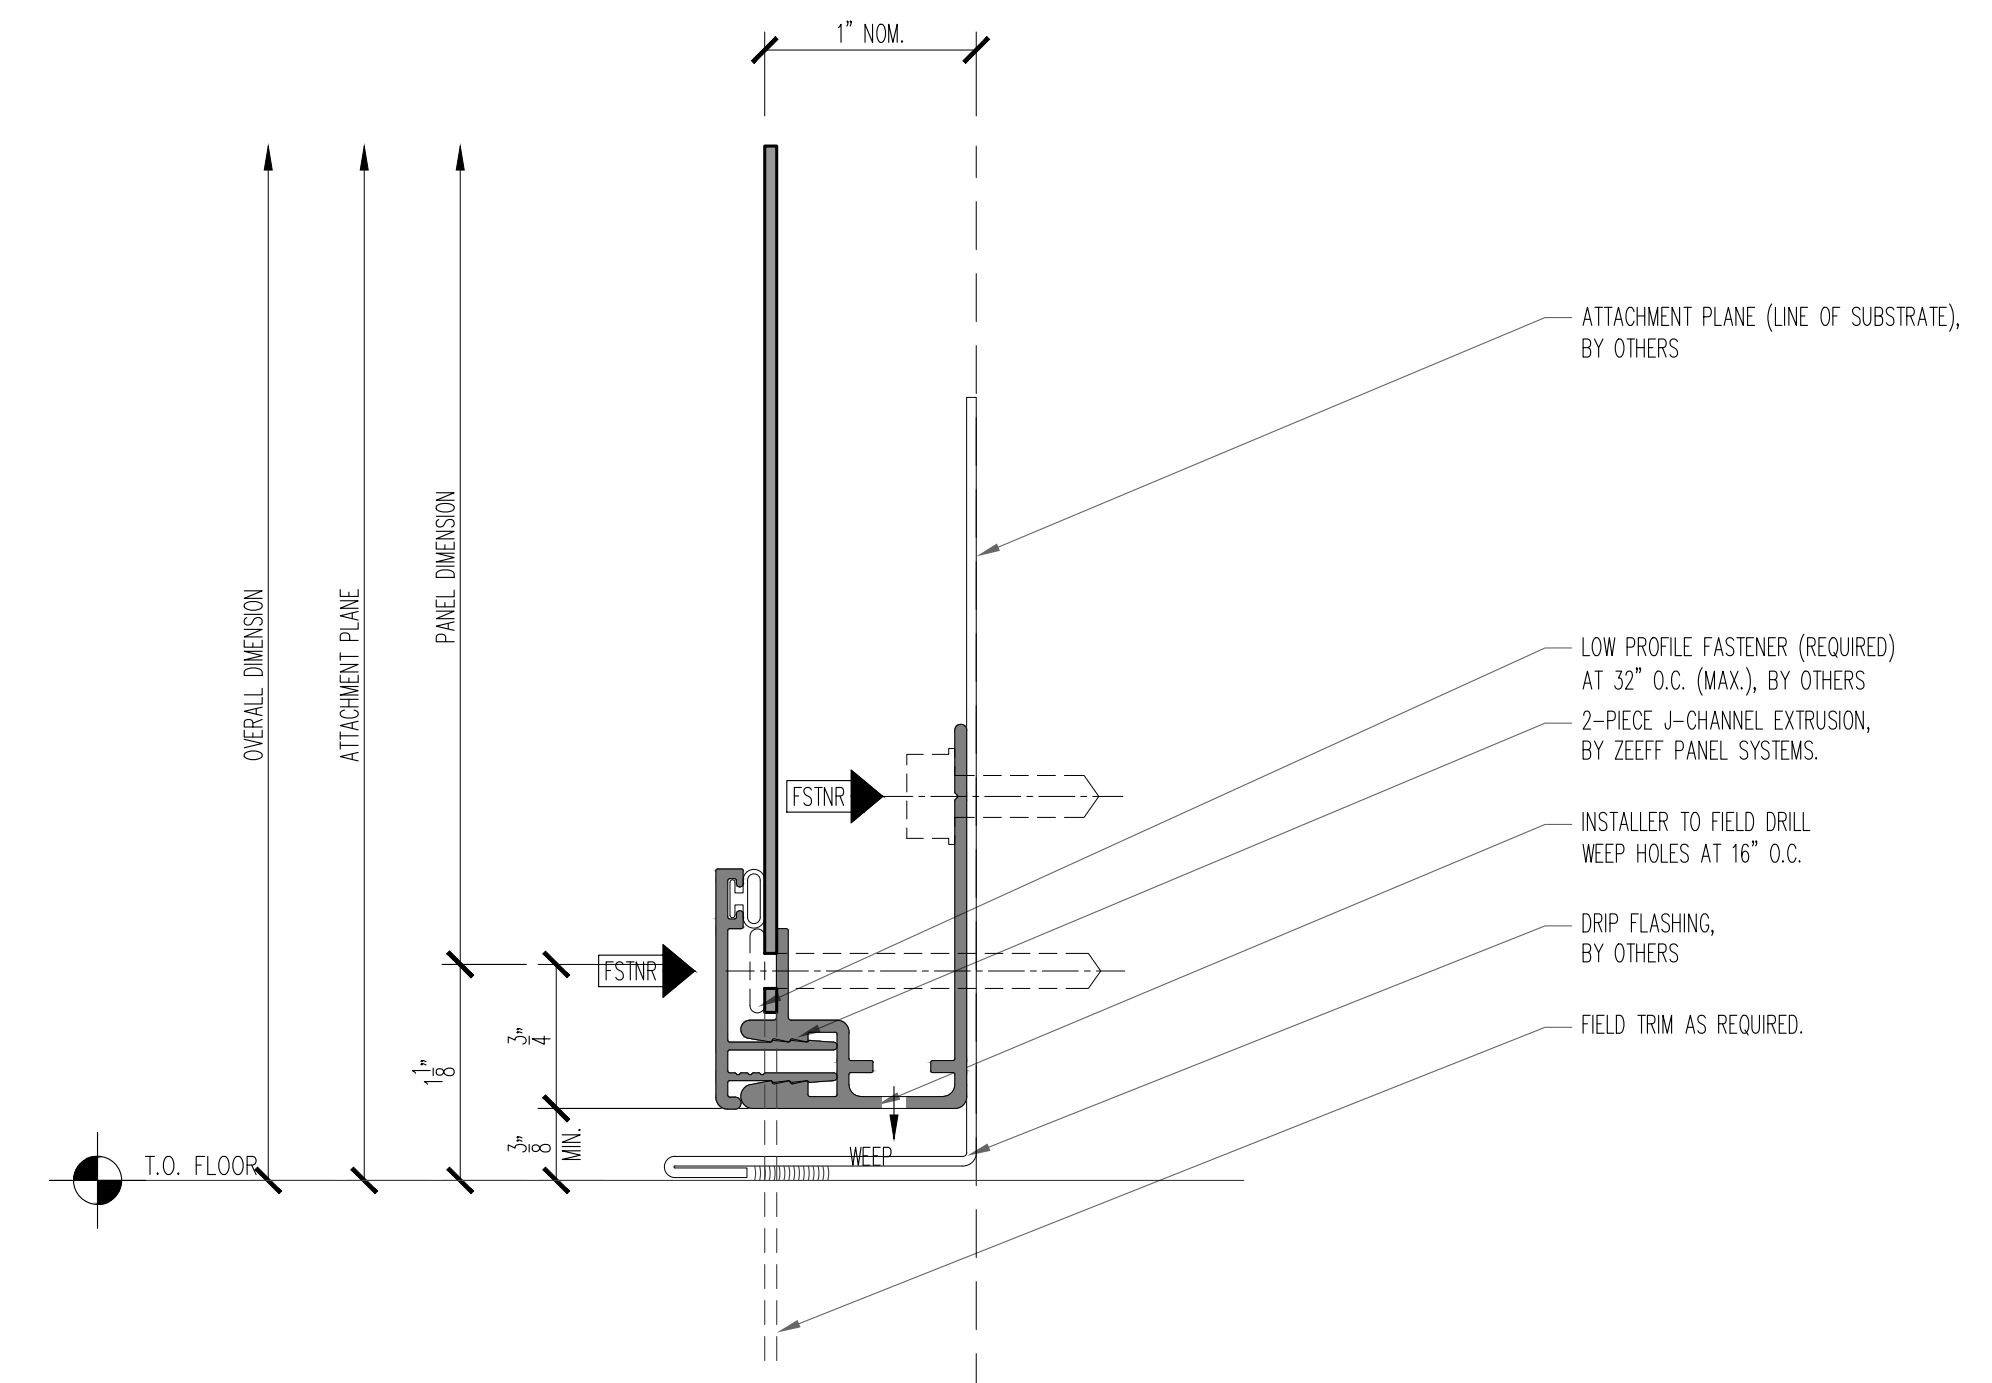

X PANEL BASE TERMINATION ABOVE FLOOR
SCALE: FULL

NOTE: DO NOT SCALE DRAWINGS

P.O. Box 1589
Holland, MI 49424-1286
PH: (616) 218-4395
www.zeeffpanels.com

ZEEFF
PANEL SYSTEMS

LINEAR DESIGNER SERIES

Issued For:	Drawn:	Date:
1'ST. SUB		08/17/2026

Scale: AS NOTED

Job Number:
LINEAR DESIGNER
Sheet Number:
LD.1



P.O. Box 1589
Holland, MI 49424-1286
PH: (616) 218-4395
www.zeefpanels.com

The logo for ZEEF PANEL SYSTEMS. It features the word "ZEEF" in a large, bold, black sans-serif font. To the right of "ZEEF", the words "PANEL SYSTEMS" are written in a smaller, black sans-serif font, stacked vertically.

LINEAR DESIGNER SERIES

Issued For:	Drawn:	Date:
-------------	--------	-------

1ST SUB	08/17/2026
---------	------------

Scale: AS NOTED

Job Number:

LINEAR
DESIGNER

Sheet Number:

D.2