




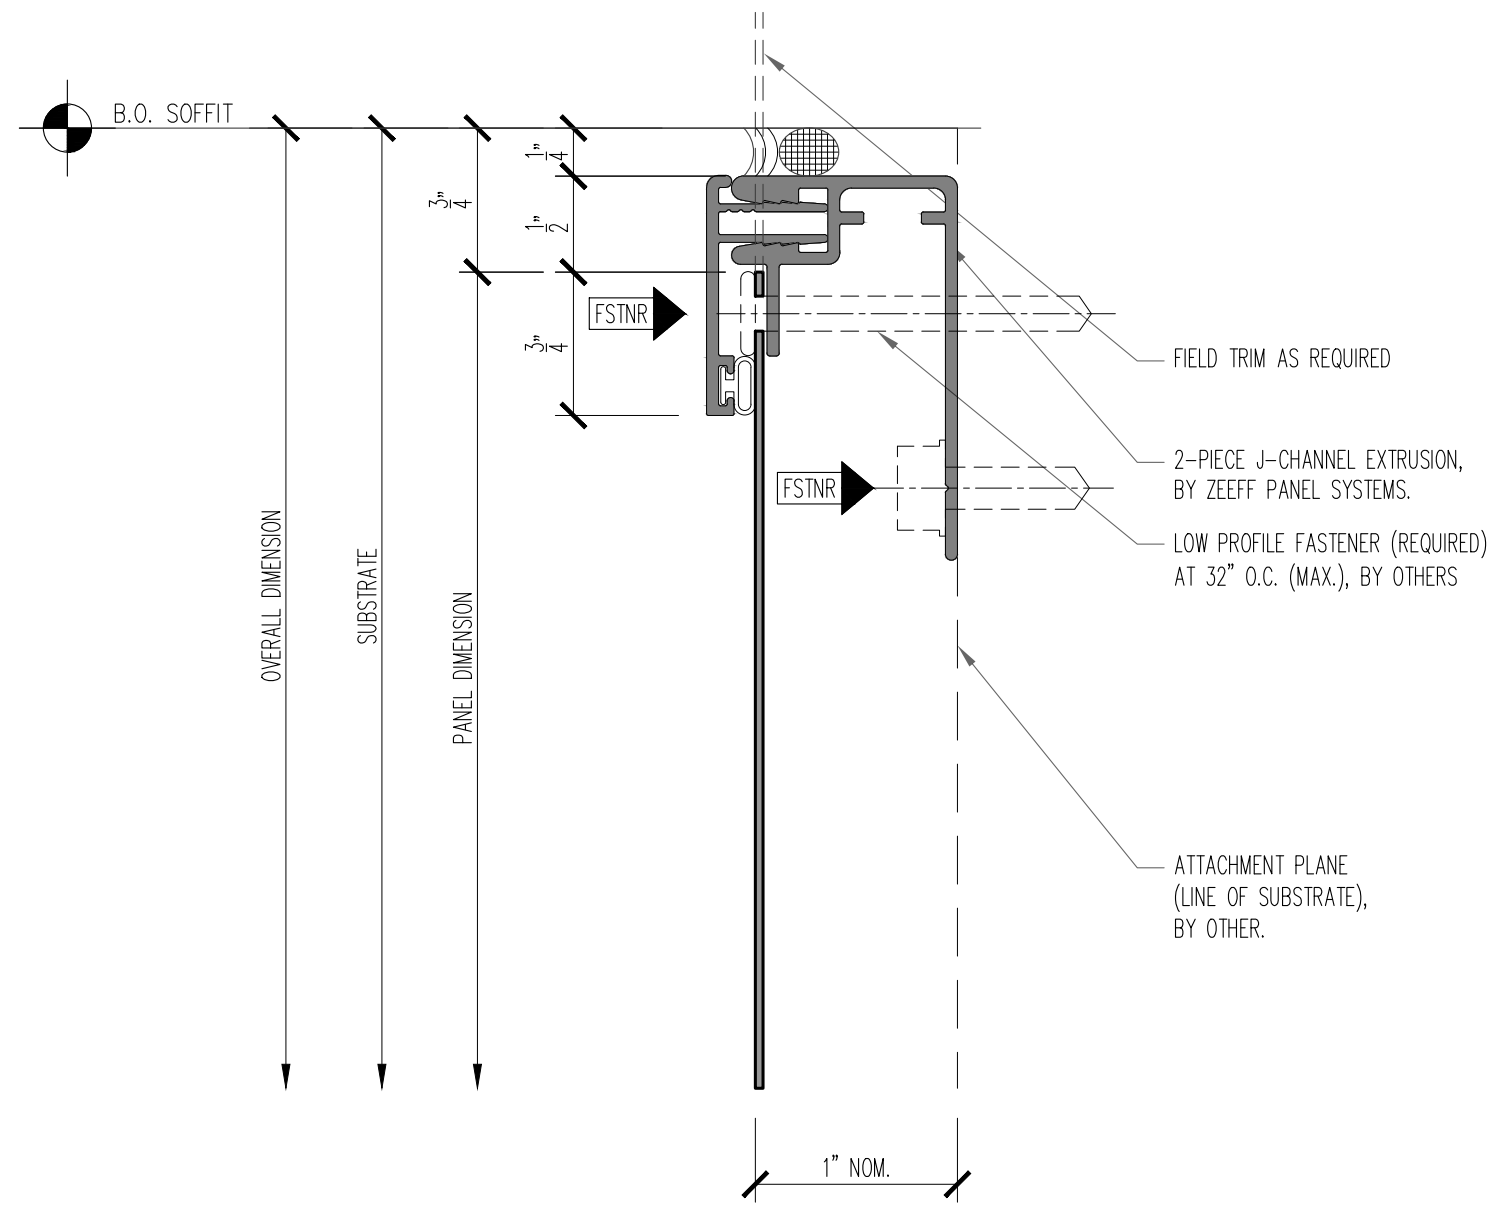


X PANEL HEAD TERMINATION AT SOFFIT
SCALE: FULL

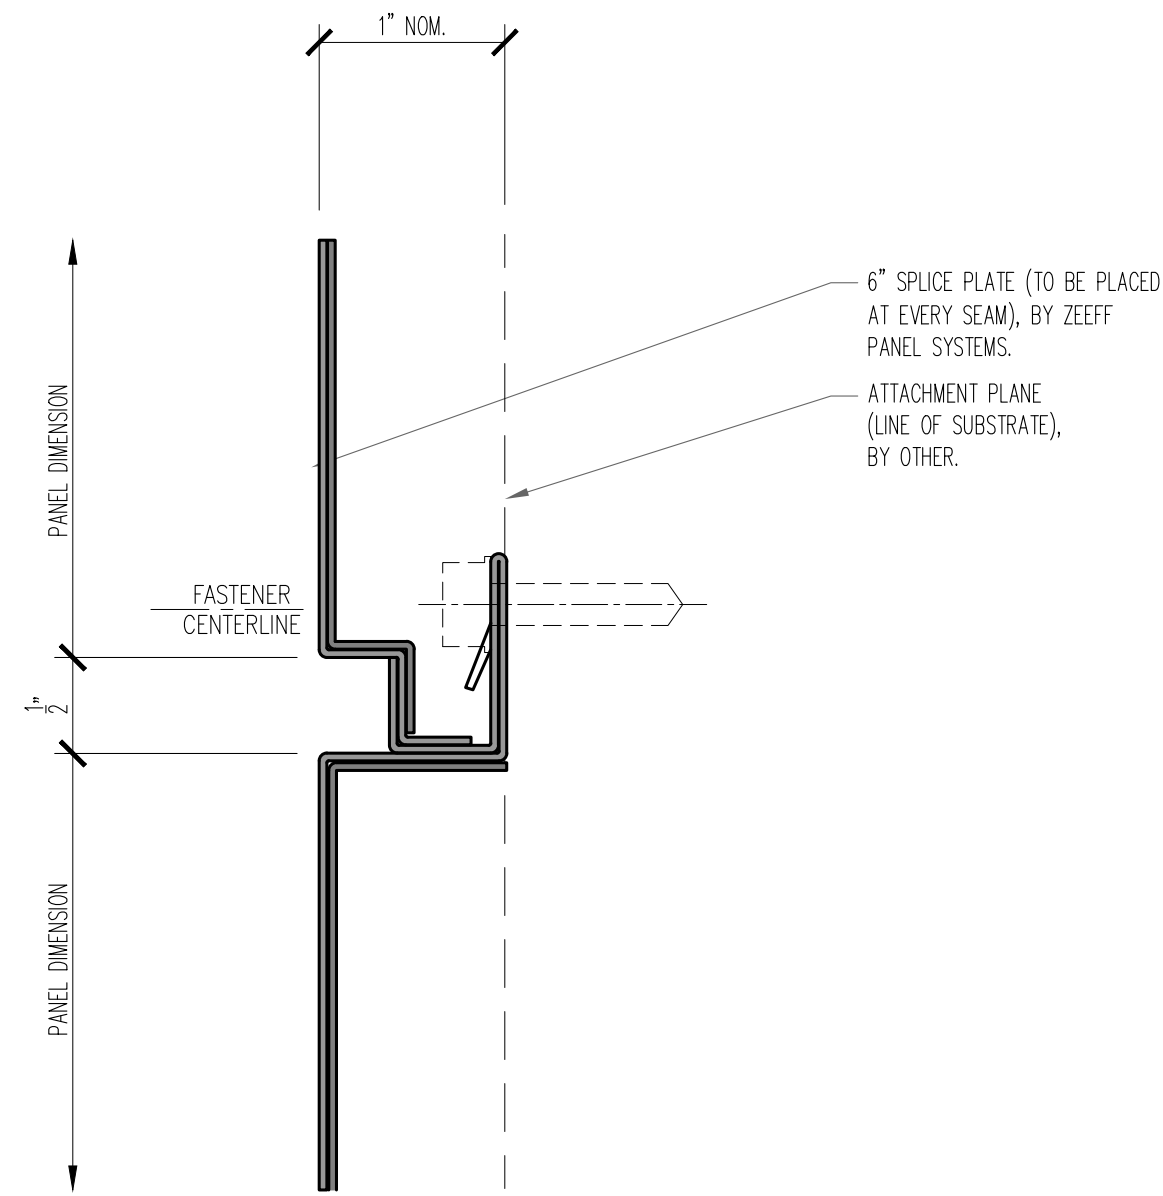


X PANEL HORIZONTAL JOINT
SCALE: FULL

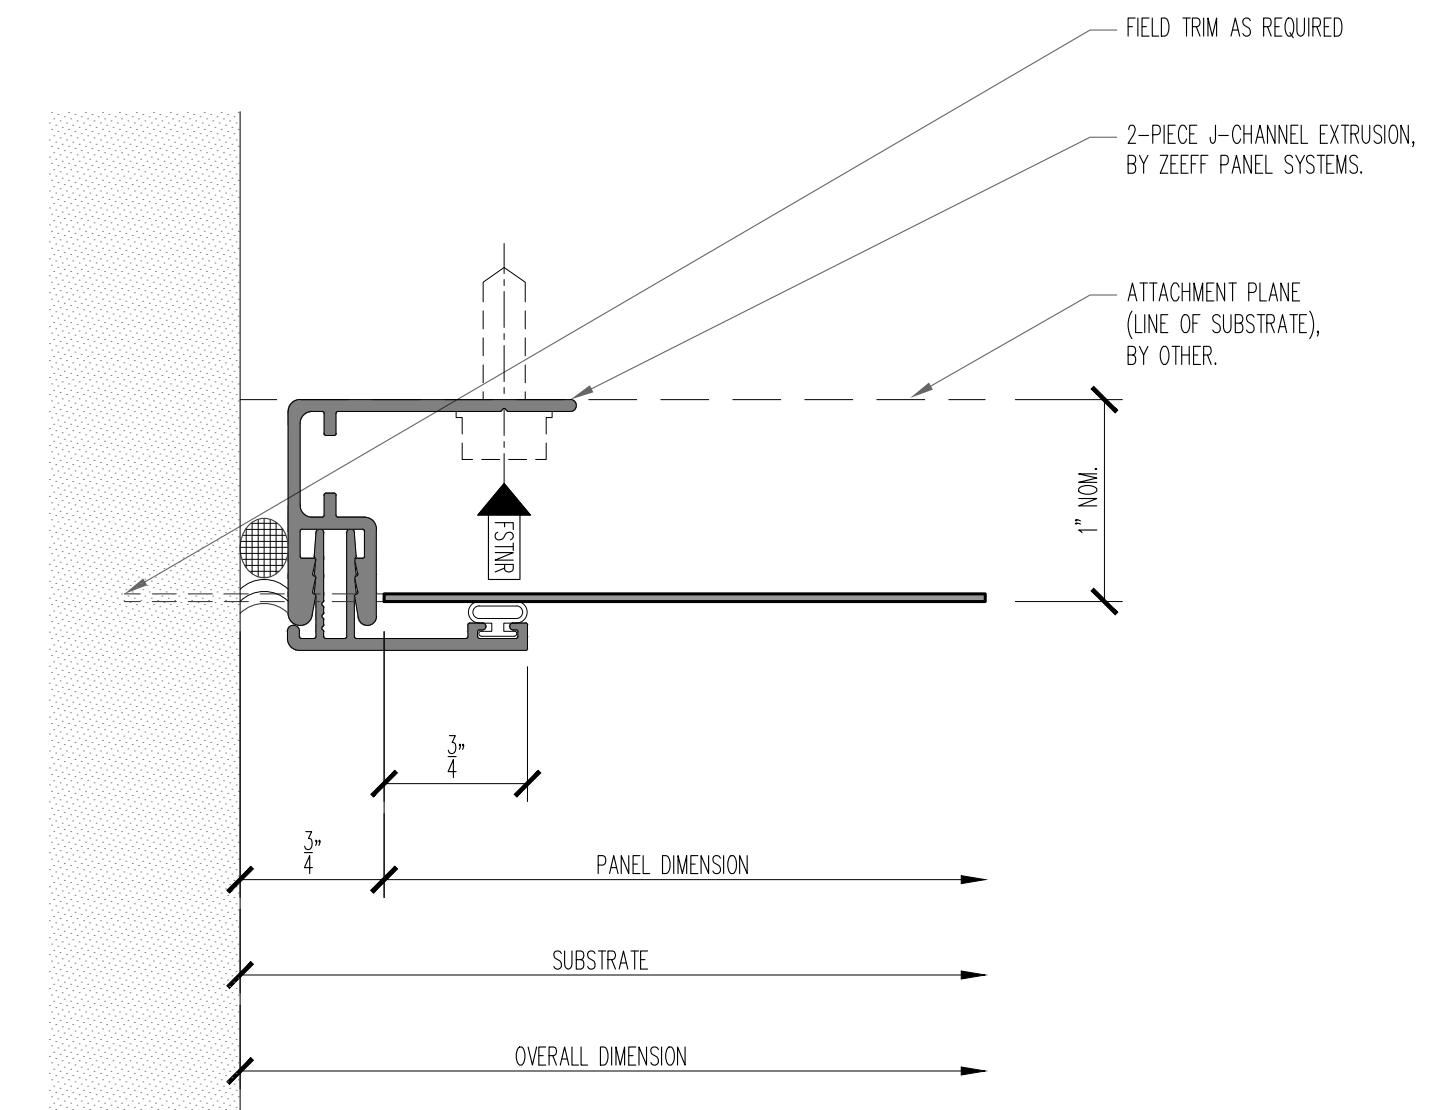


X PANEL JAMB TERMINATION
SCALE: FULL

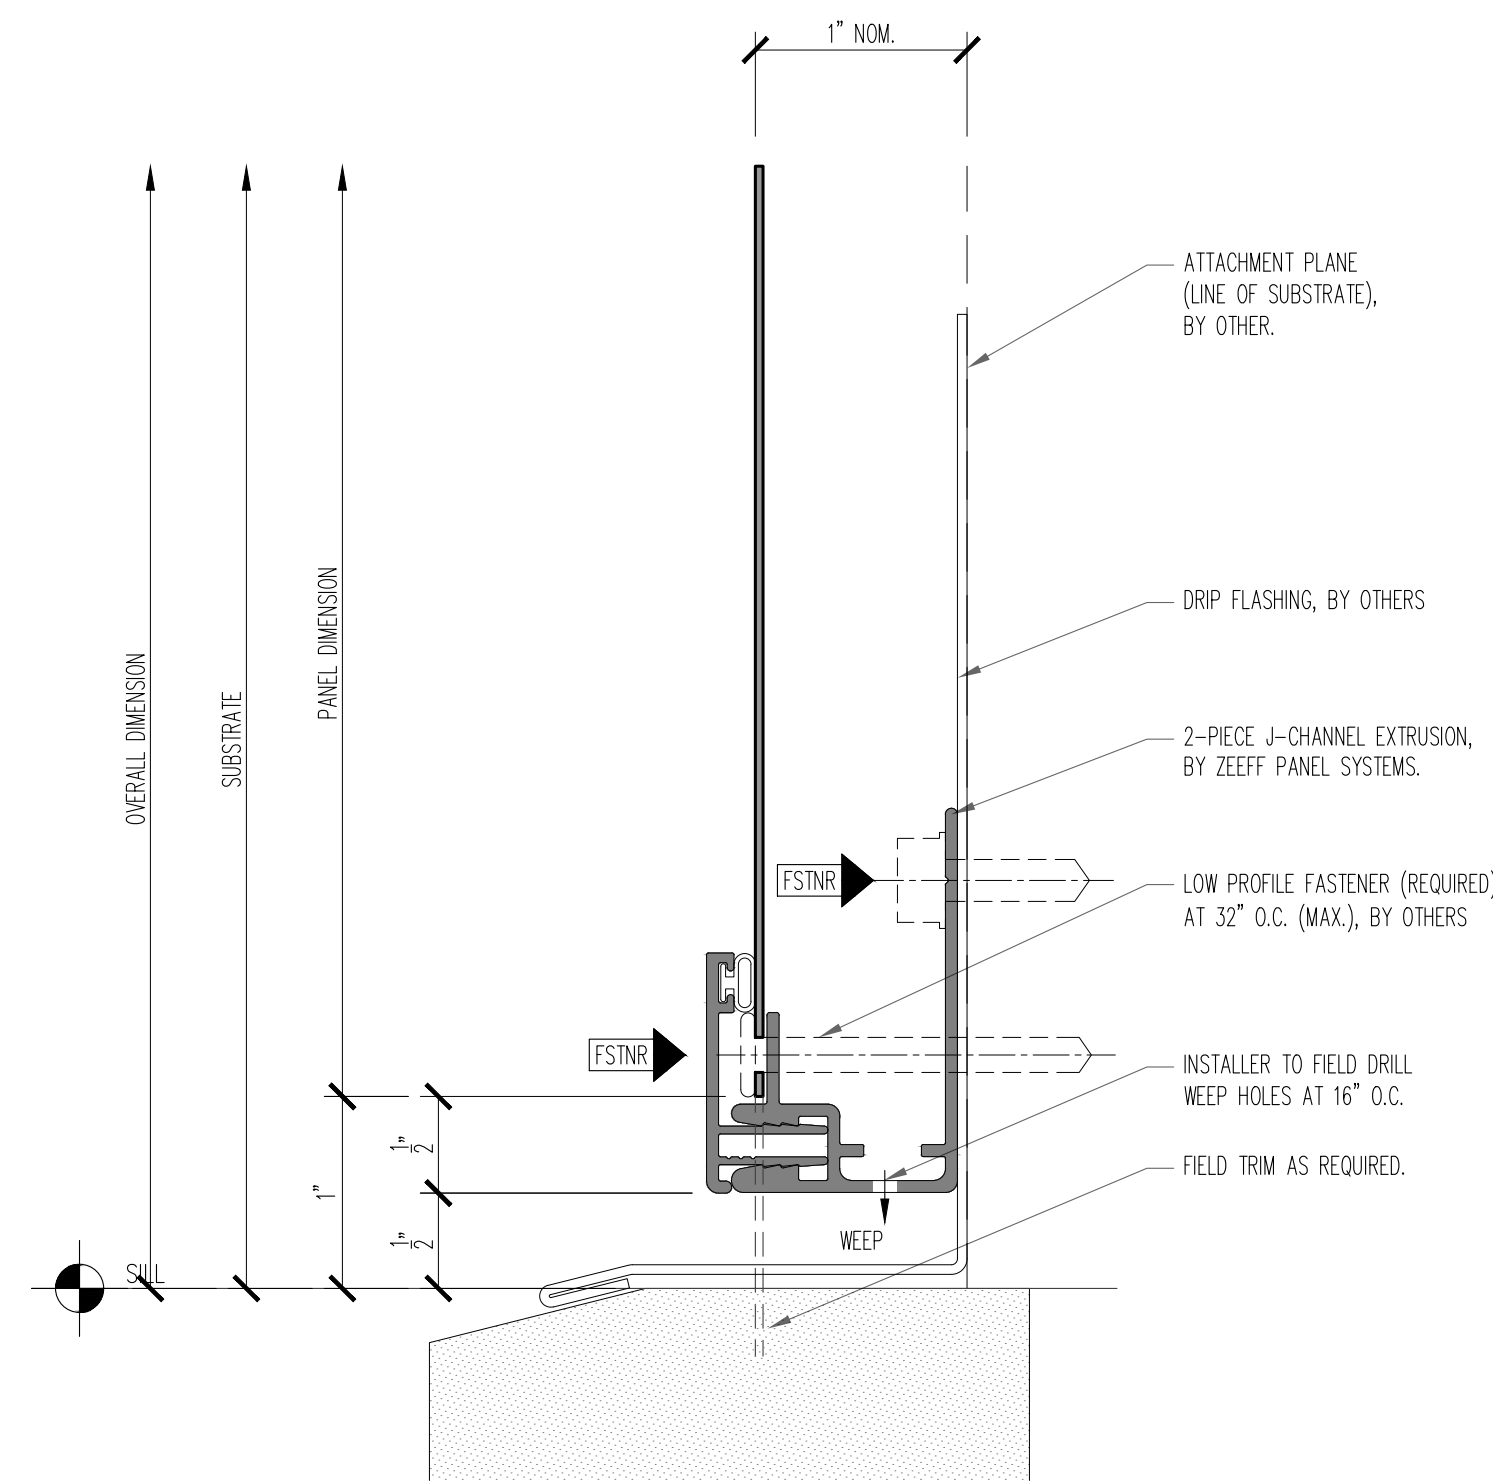

X PANEL BASE TERMINATION
SCALE: FULL

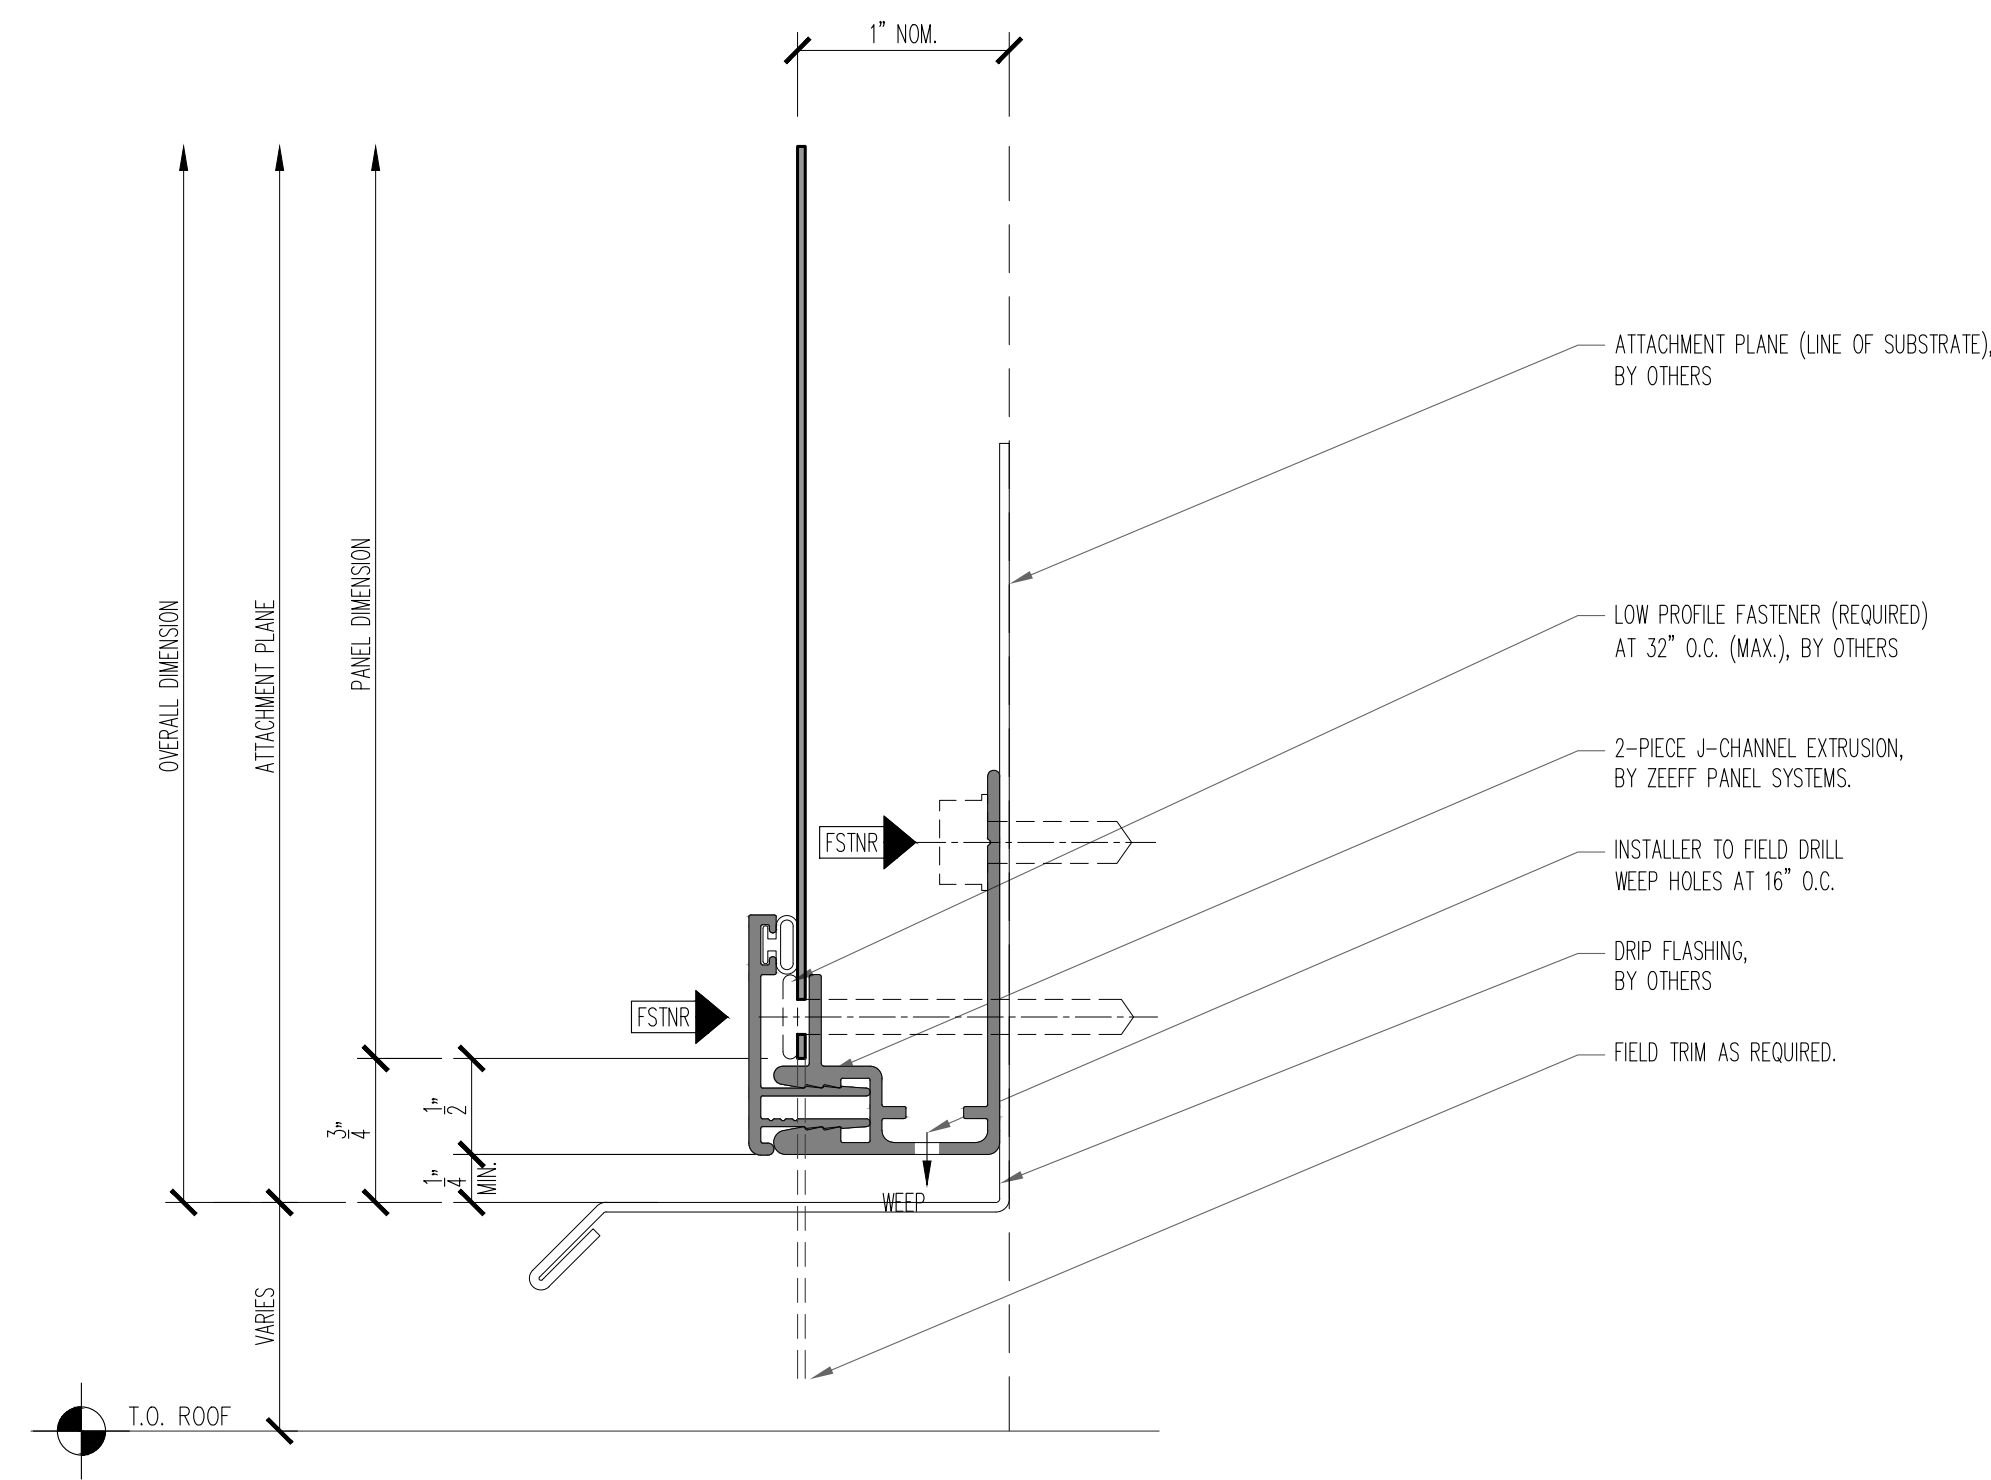

X PANEL BASE TERMINATION ABOVE ROOF
SCALE: FULL

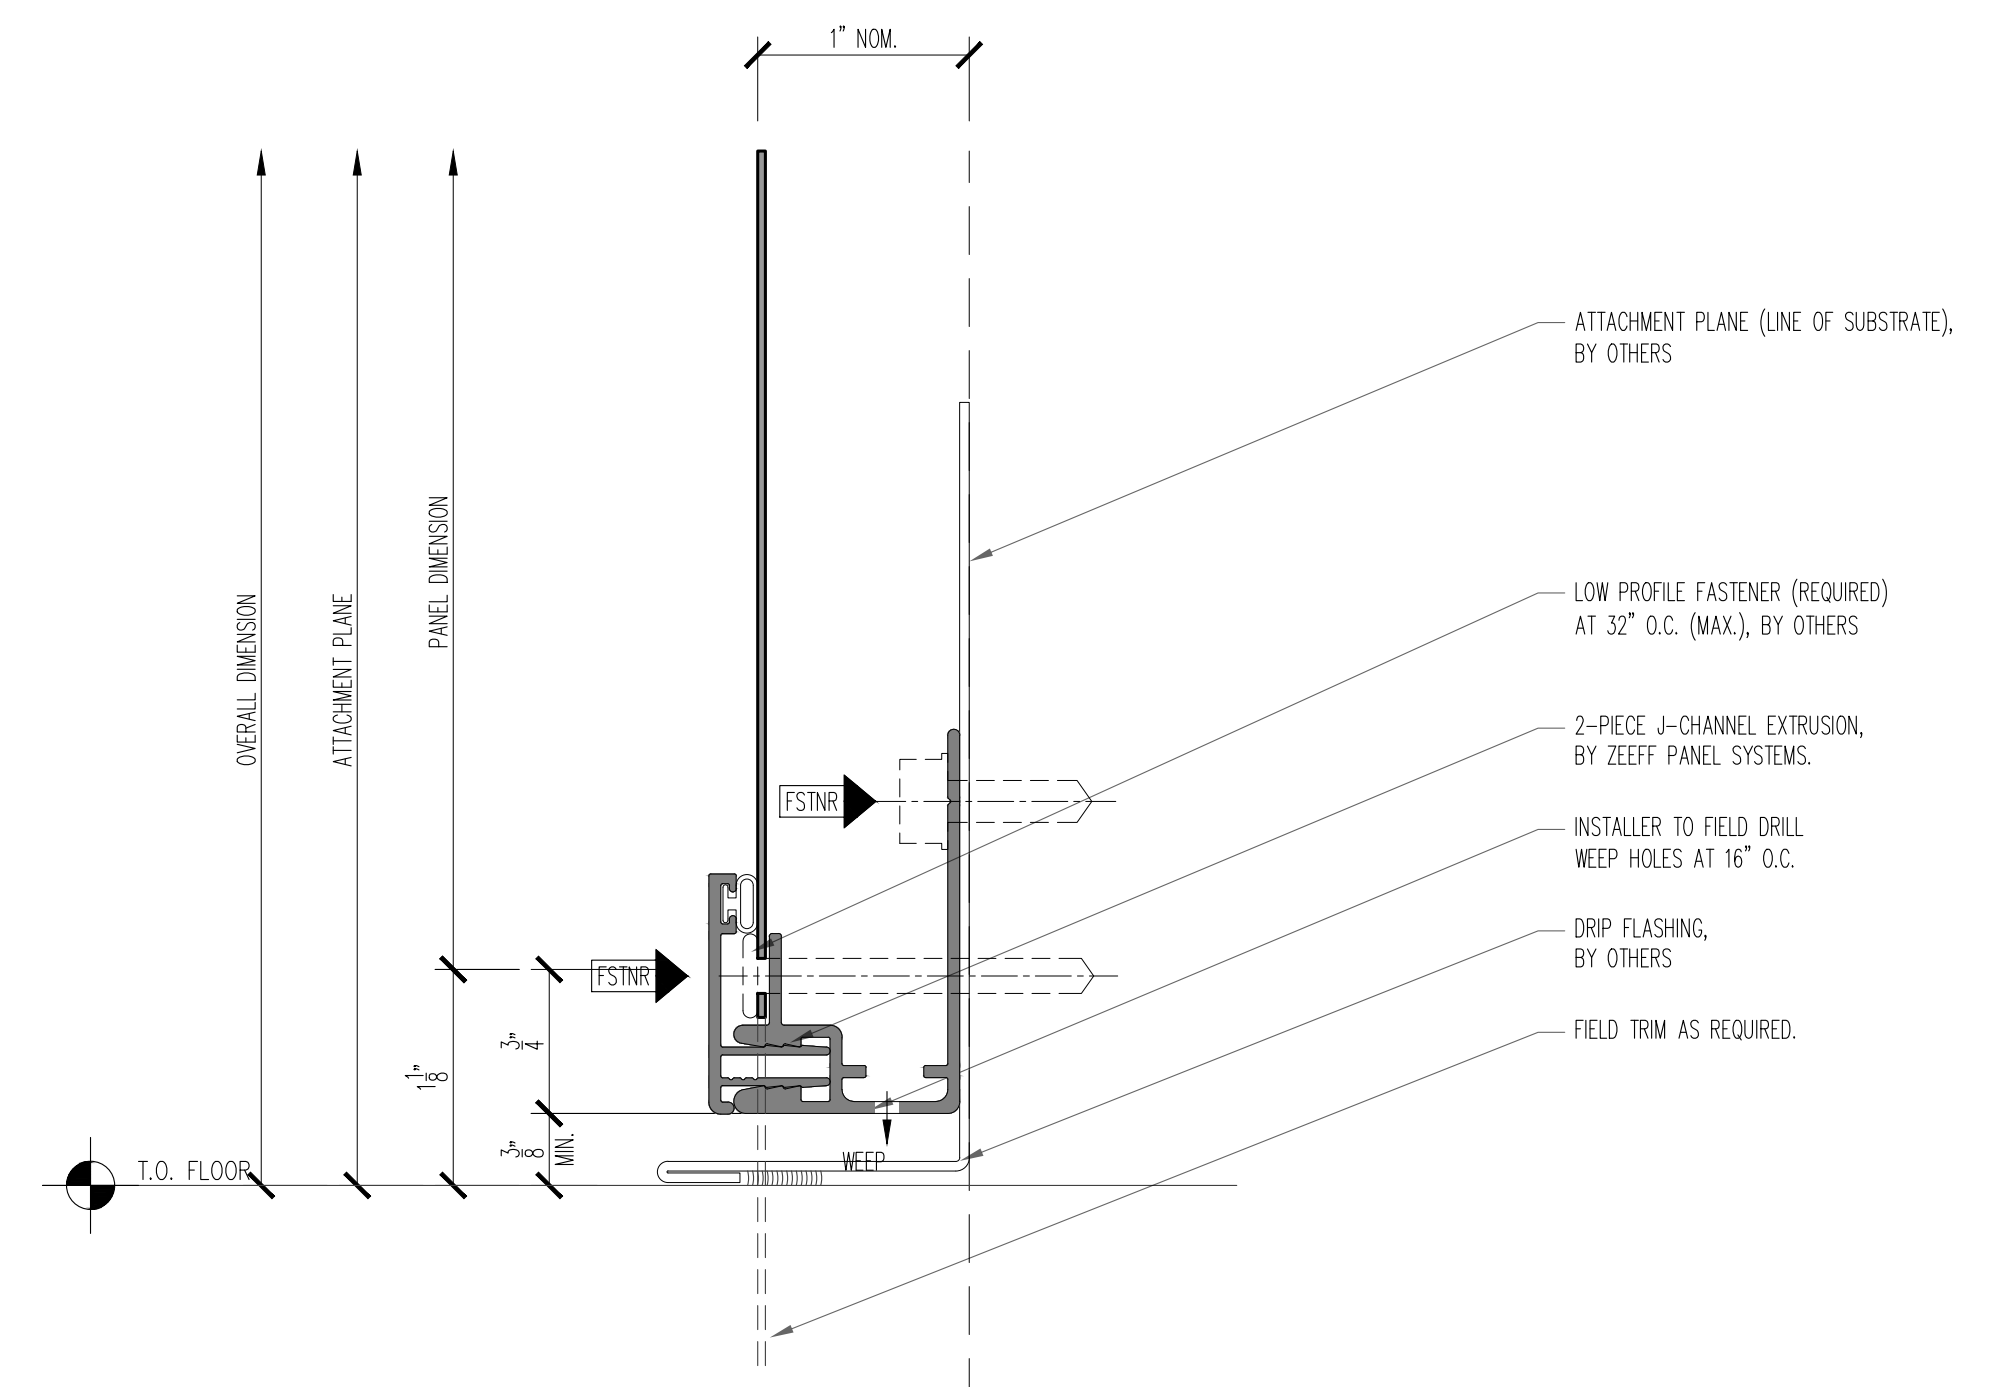

X PANEL BASE TERMINATION ABOVE FLOOR
SCALE: FULL

NOTE: DO NOT SCALE DRAWINGS

P.O. Box 1589
Holland, MI 49424-1286
PH: (616) 218-4395
www.zeeffpanels.com


ZEEFF
PANEL SYSTEMS

LINEAR ESSENTIAL SERIES


Issued For:	Drawn:	Date:
1'ST SUB		08/17/2026

Scale: AS NOTED


Job Number:
LINEAR ESSENTIAL
Sheet Number:
LE.1

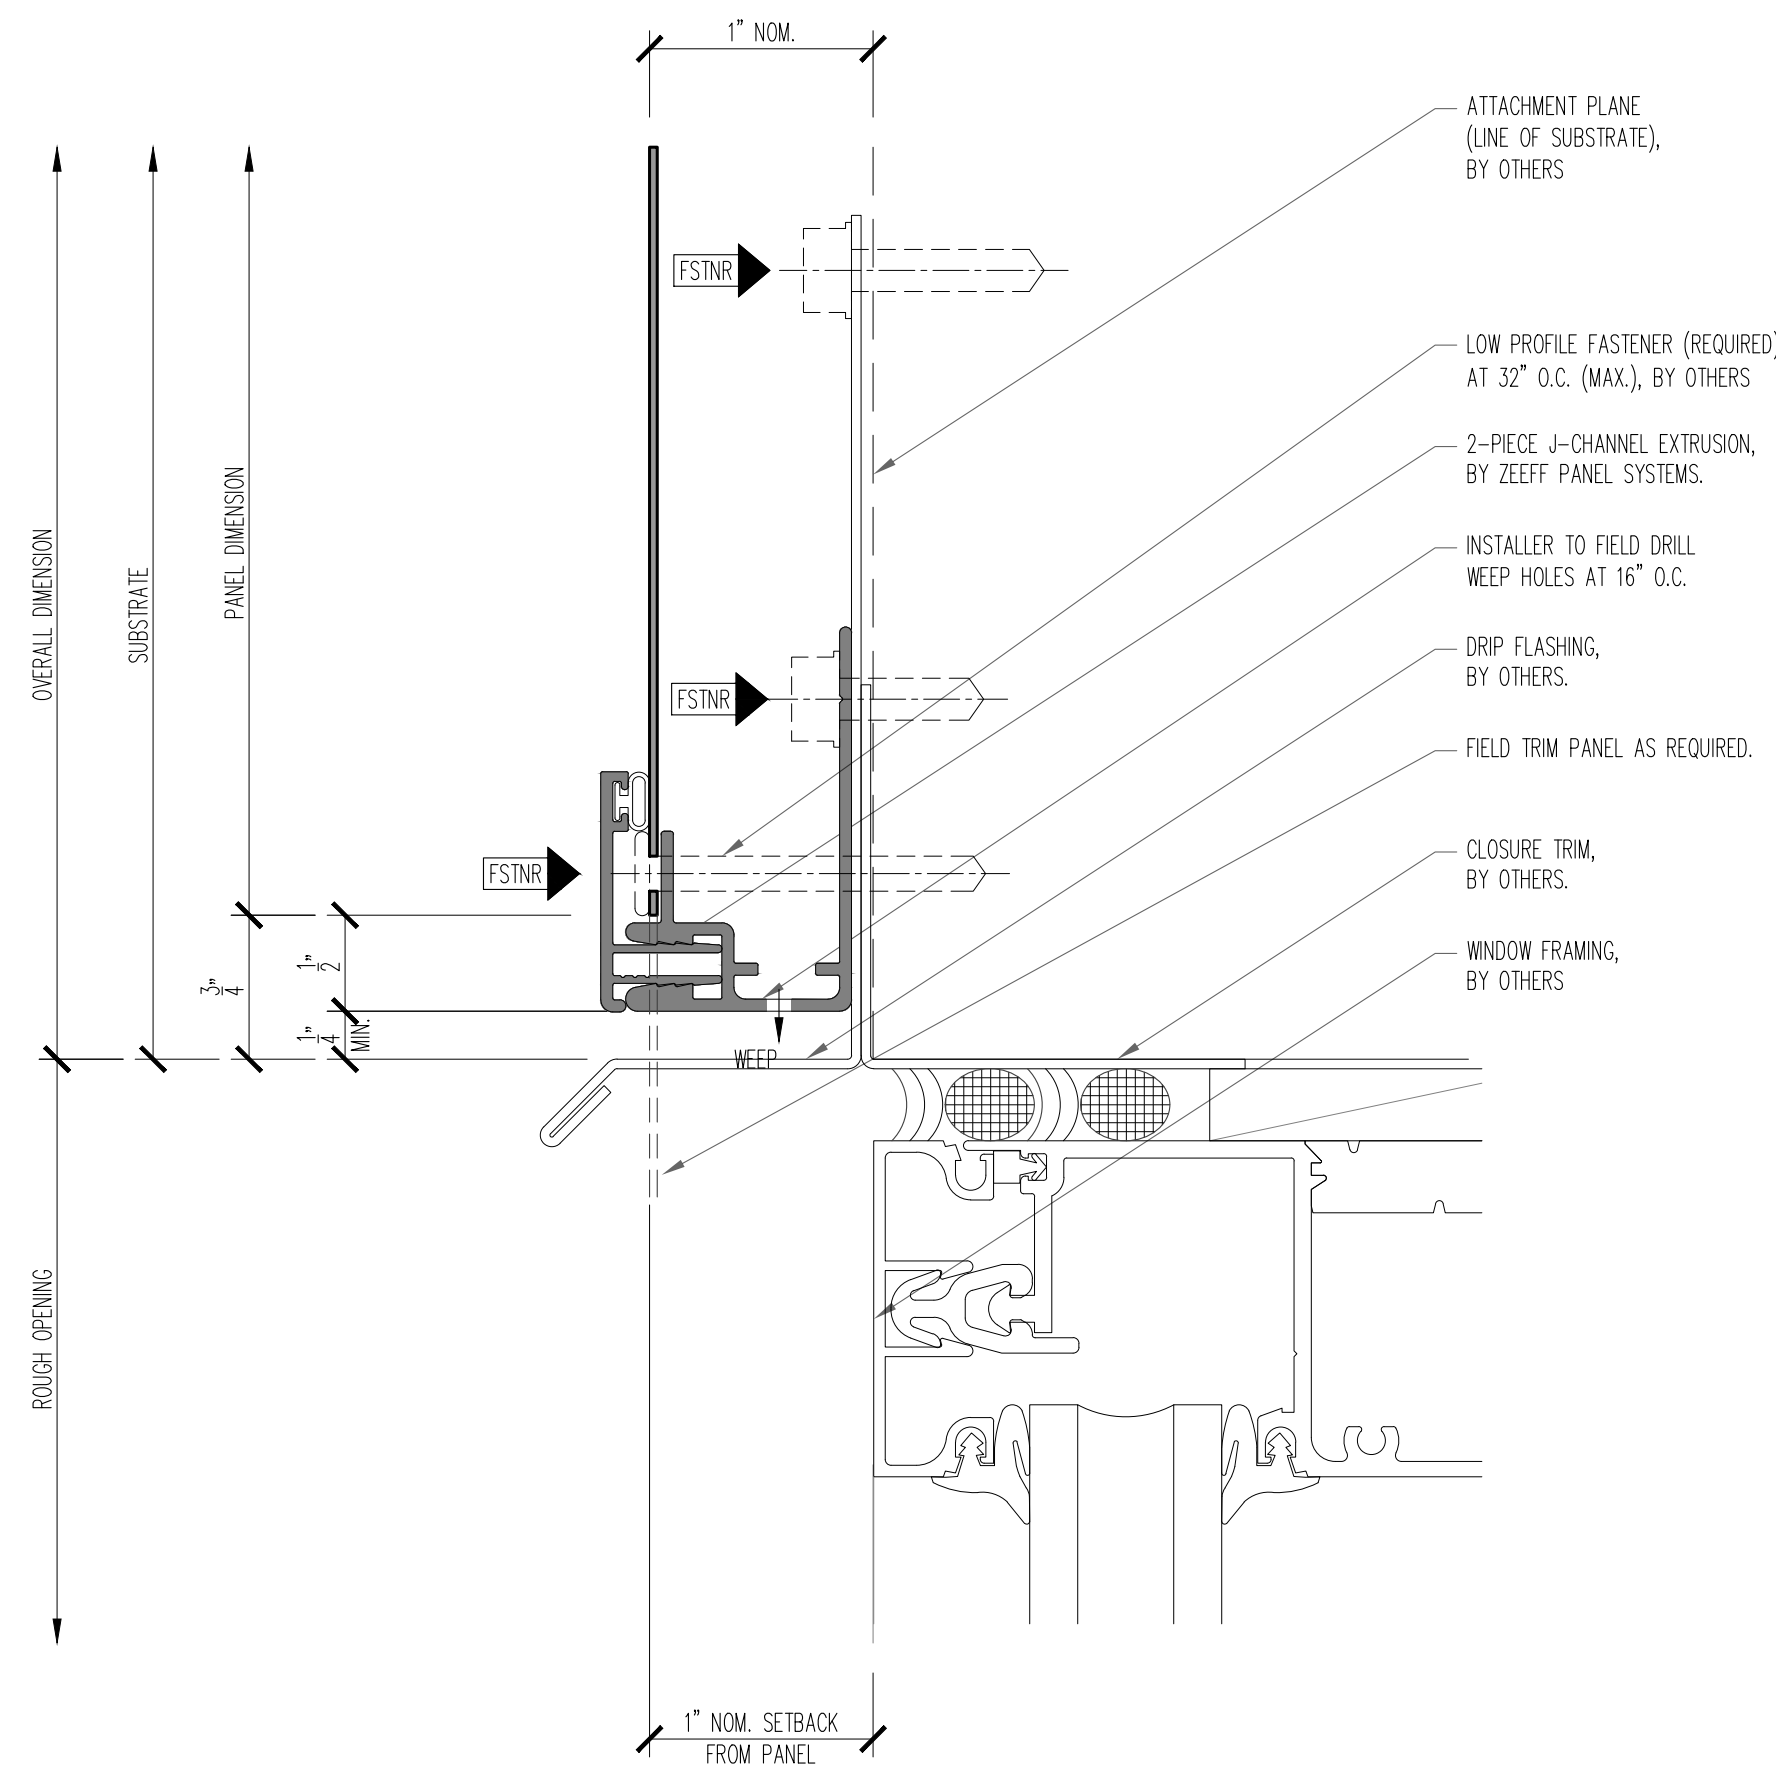


X **PANEL BASE DETAIL AT WINDOW / DOOR HEAD**
SCALE: FULL

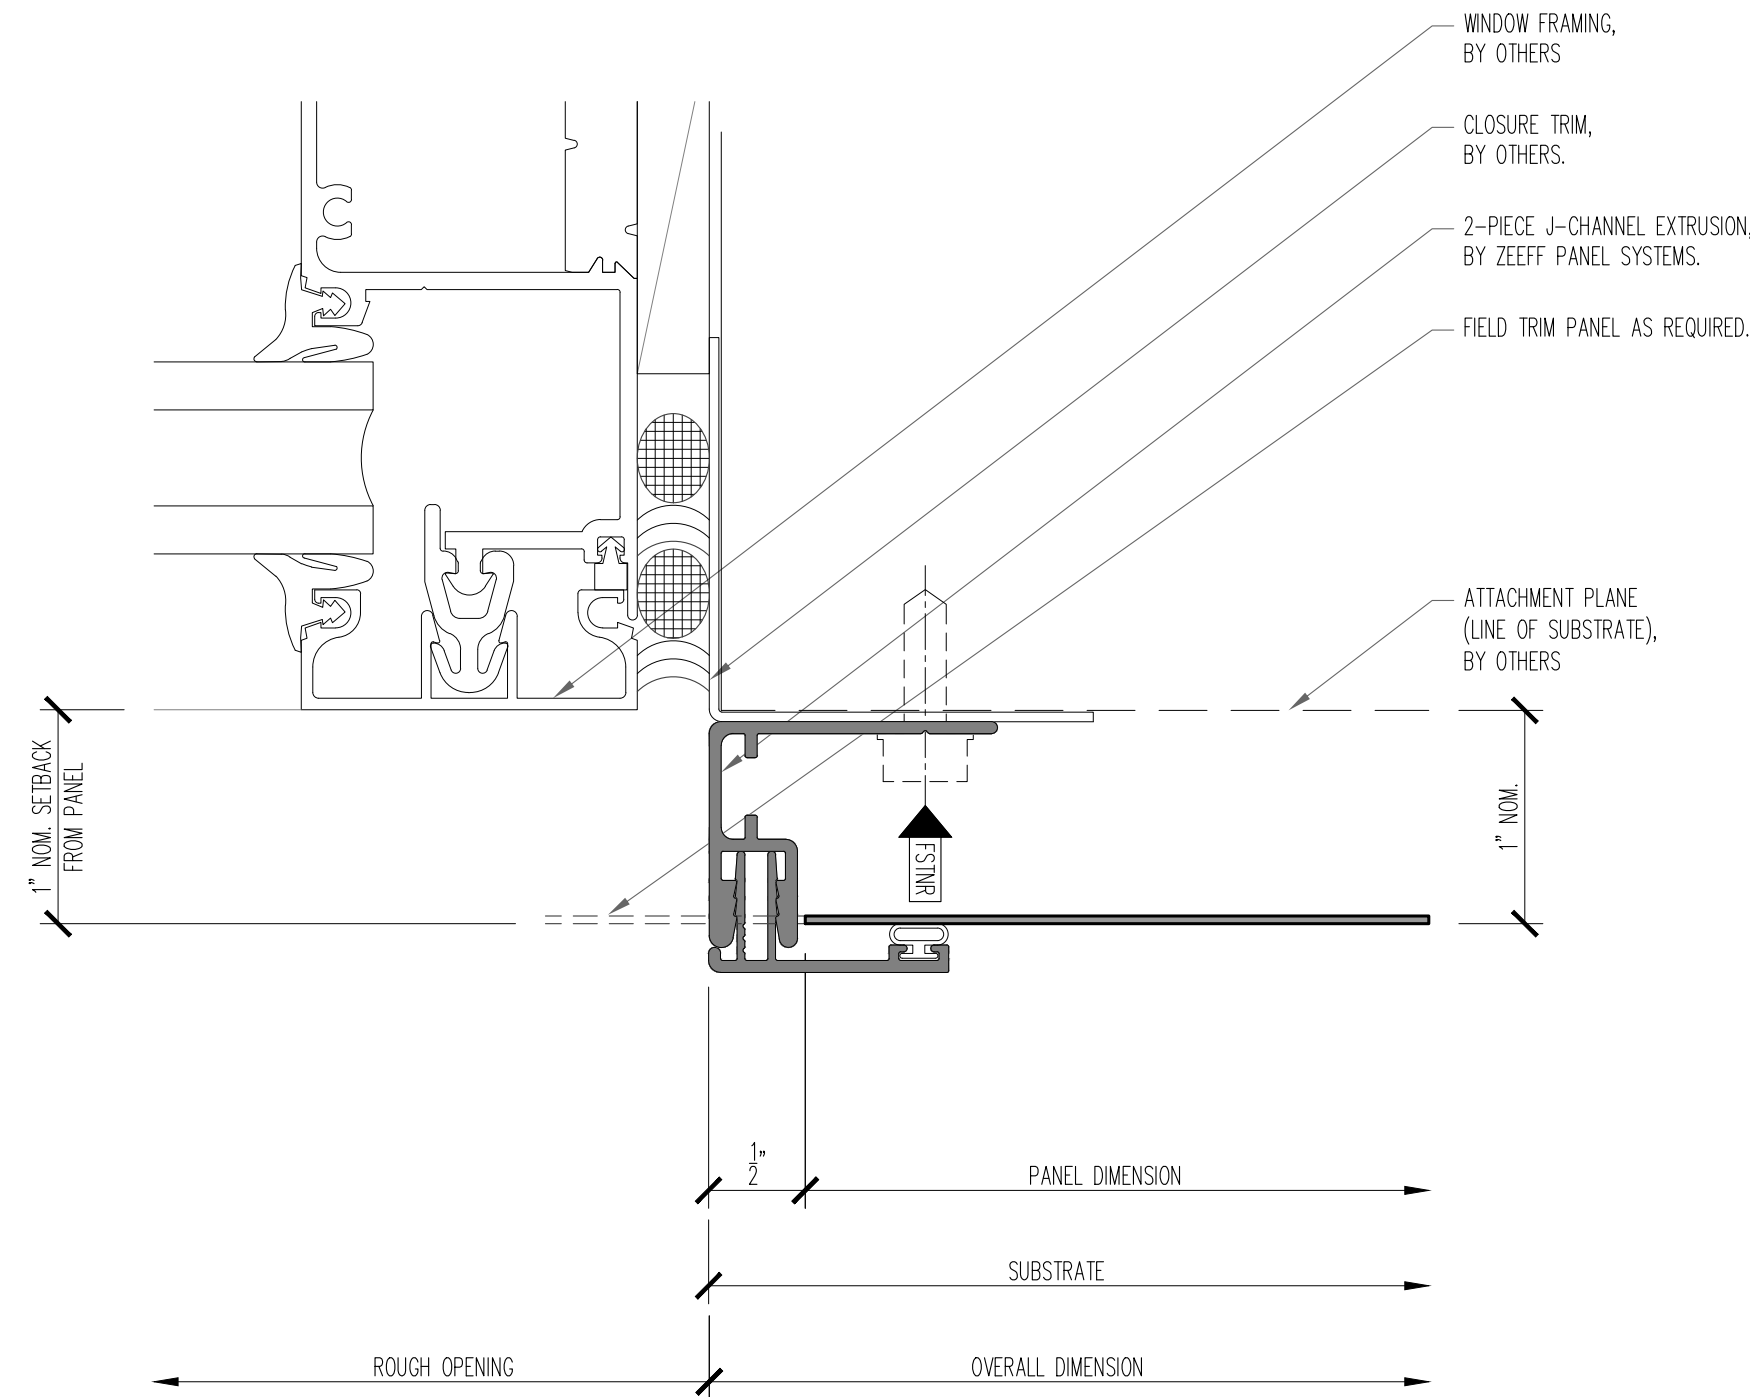


X **PANEL BASE DETAIL AT WINDOW/DOOR JAMB**
SCALE: FULL

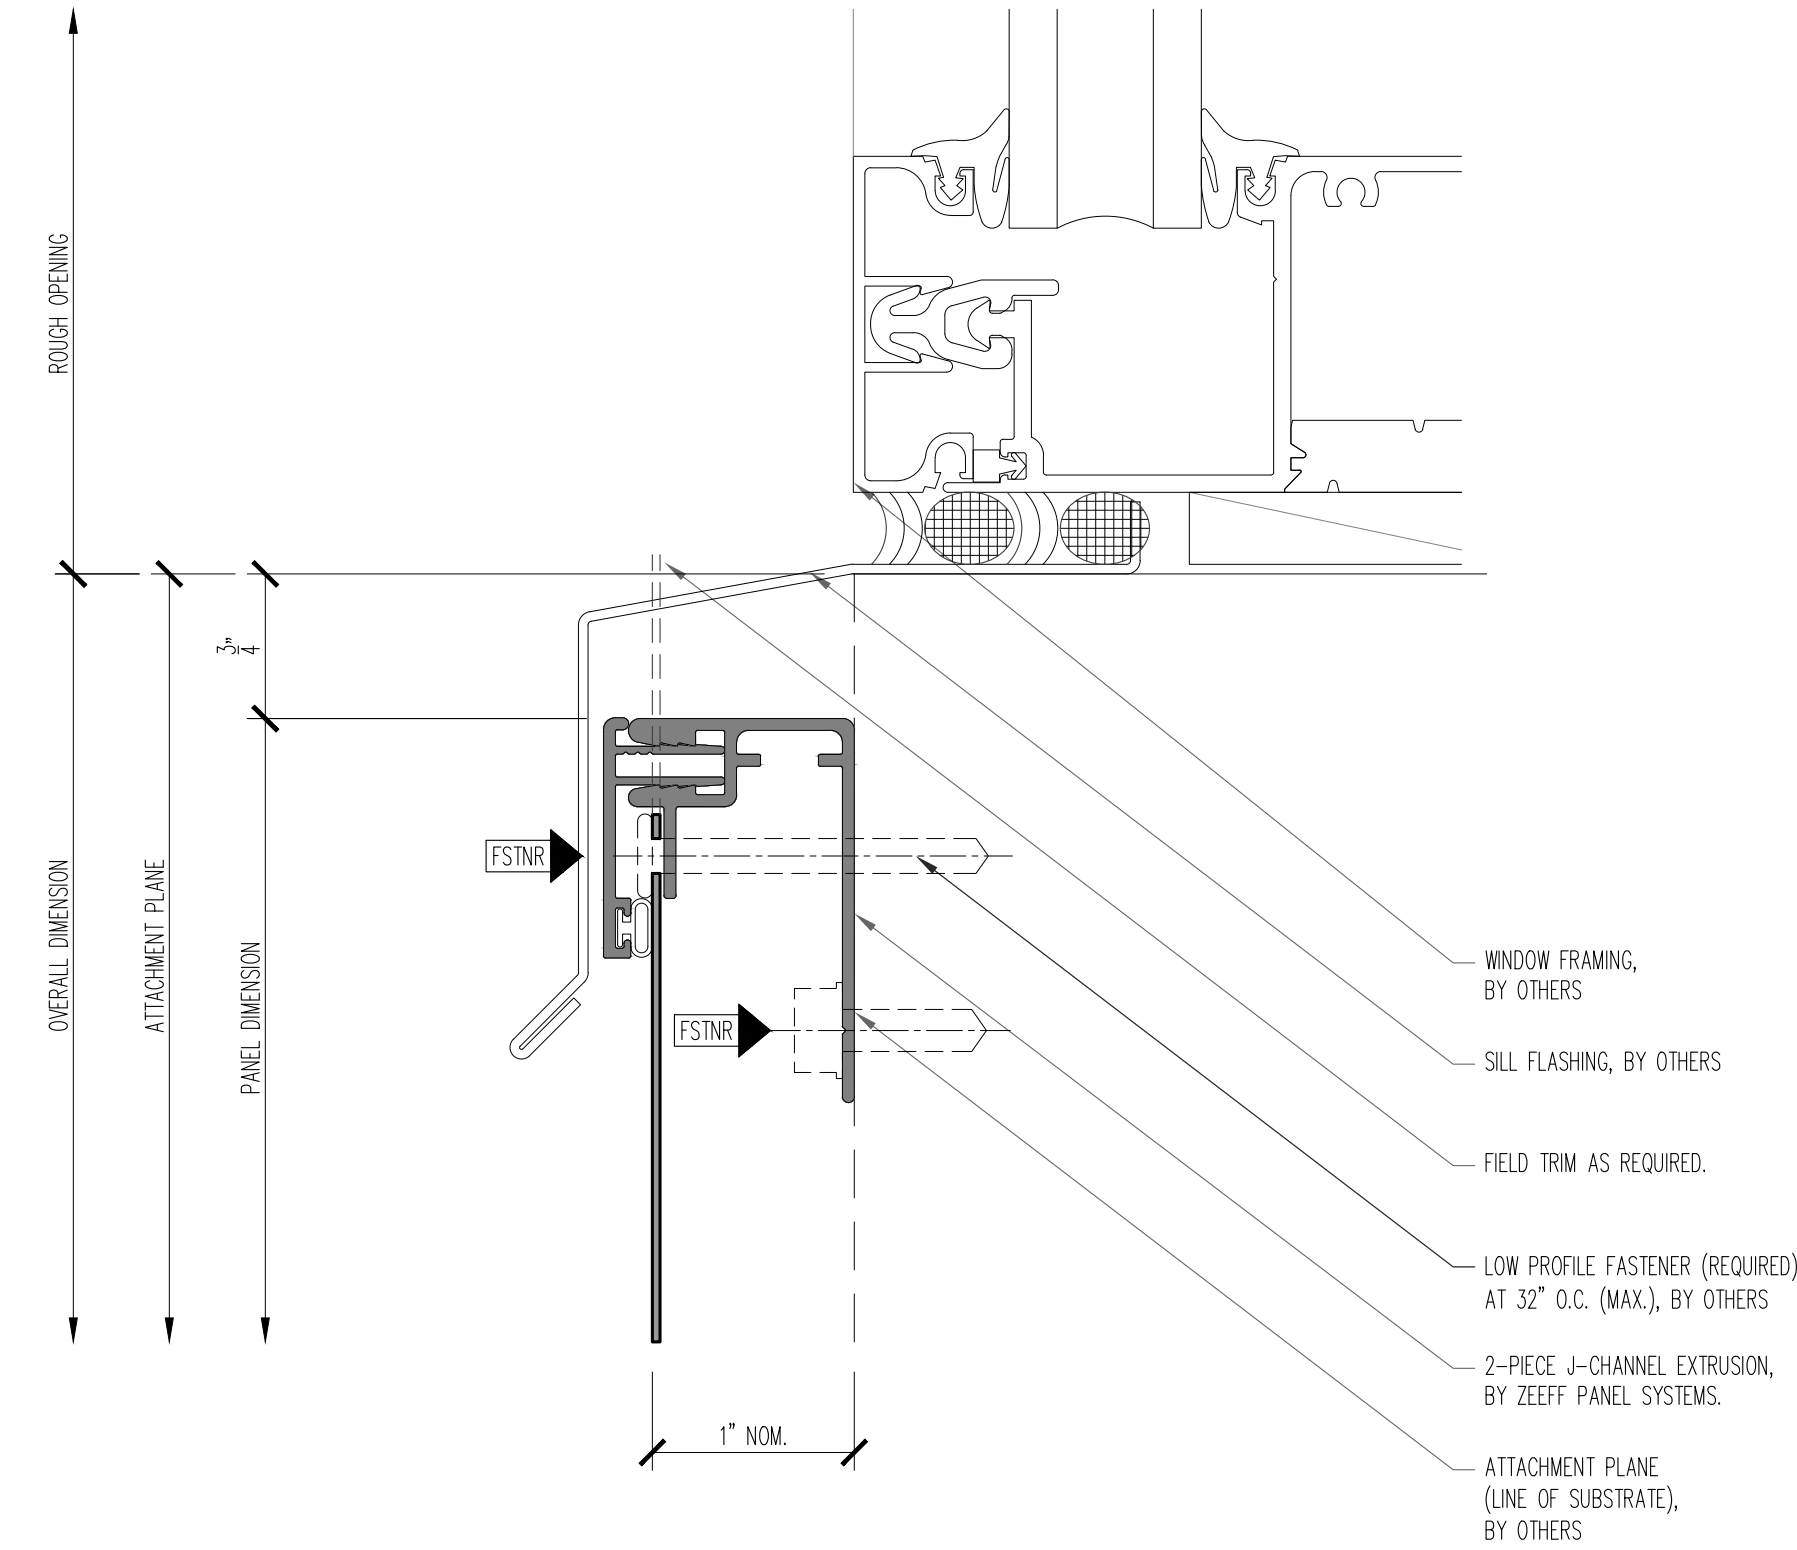

X **PANEL HEAD DETAIL AT WINDOW SILL**
SCALE: FULL

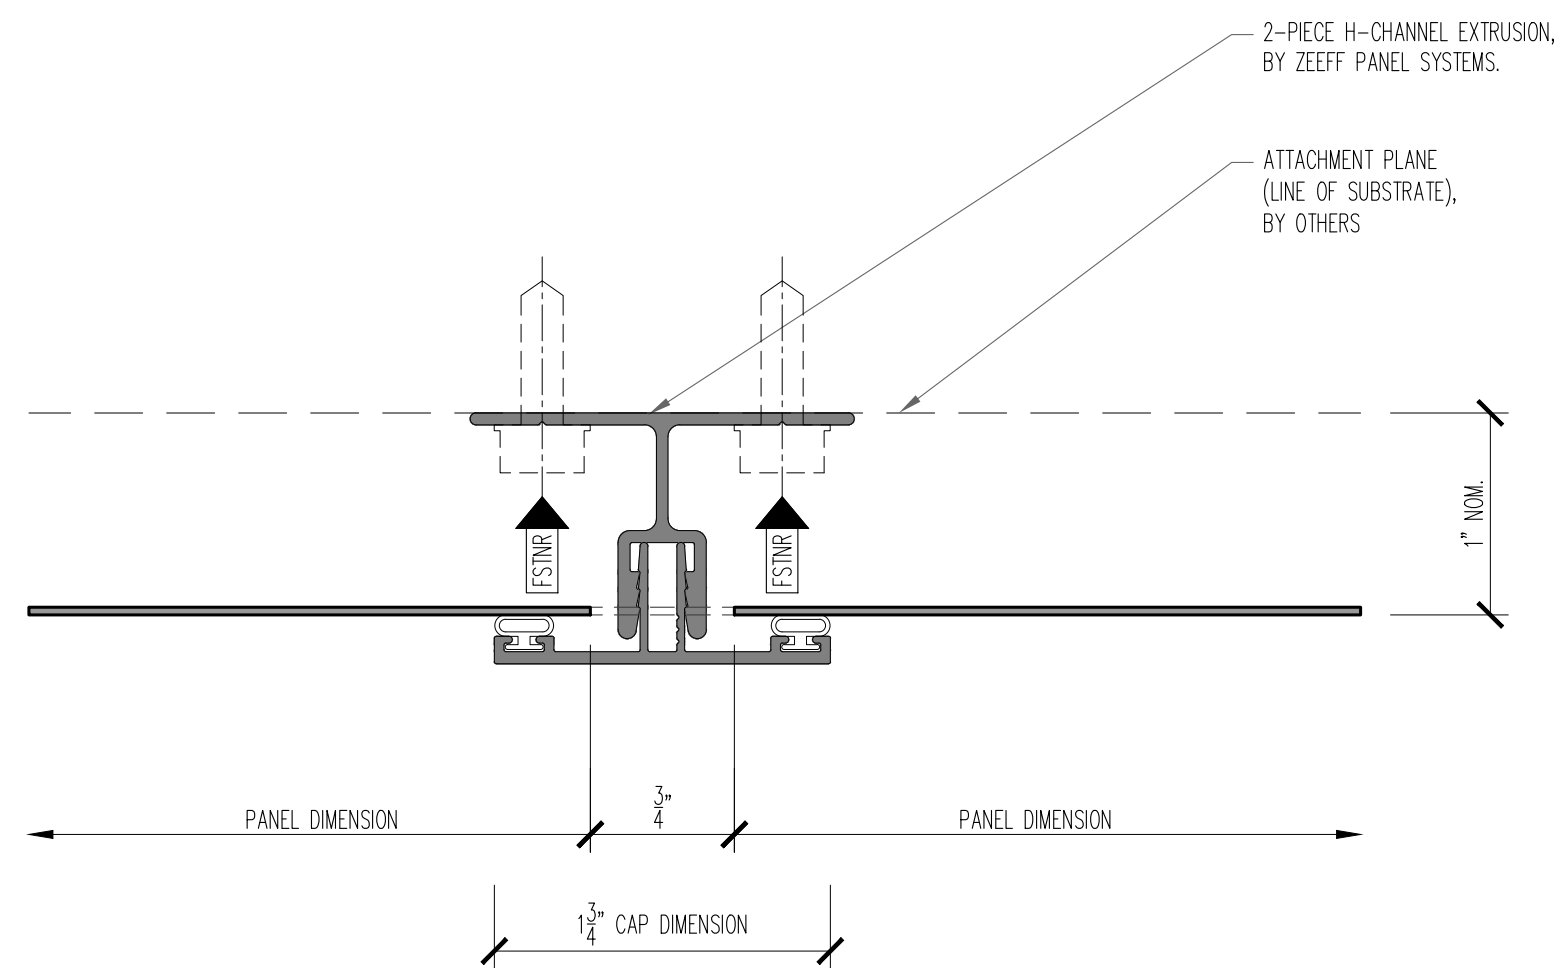

X **H CHANNEL DETAIL**
SCALE: FULL

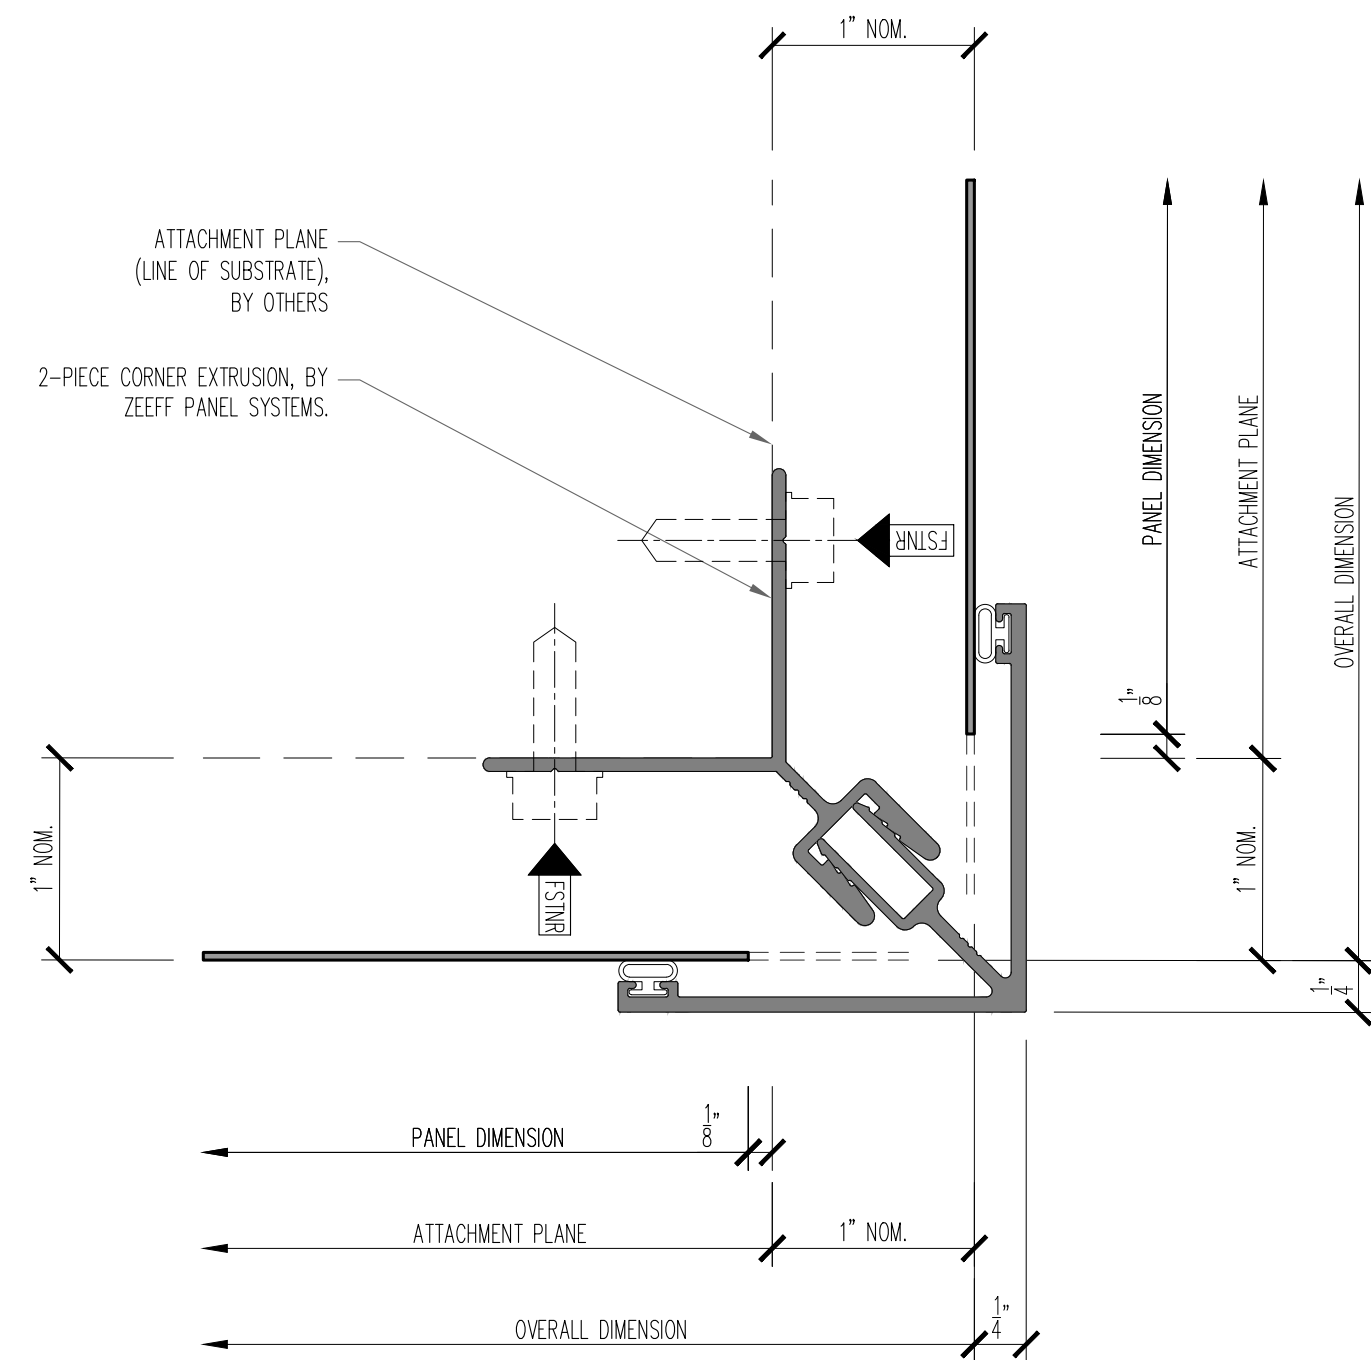

X **OUTSIDE CORNER DETAIL**
SCALE: FULL

NOTE: DO NOT SCALE DRAWINGS

P.O. Box 1589
Holland, MI 49424-1286
PH: (616) 218-4395
www.zeeffpanels.com

ZEEFF
PANEL SYSTEMS

LINEAR ESSENTIAL SERIES

Issued For:	Drawn:	Date:
1 ST SUB		08/17/2026

Scale: AS NOTED

Job Number:
LINEAR ESSENTIAL
Sheet Number:
LE.2