


ORIGIN SERIES DESIGN GUIDE

.125" ARCHITECTURAL INSTALLATION

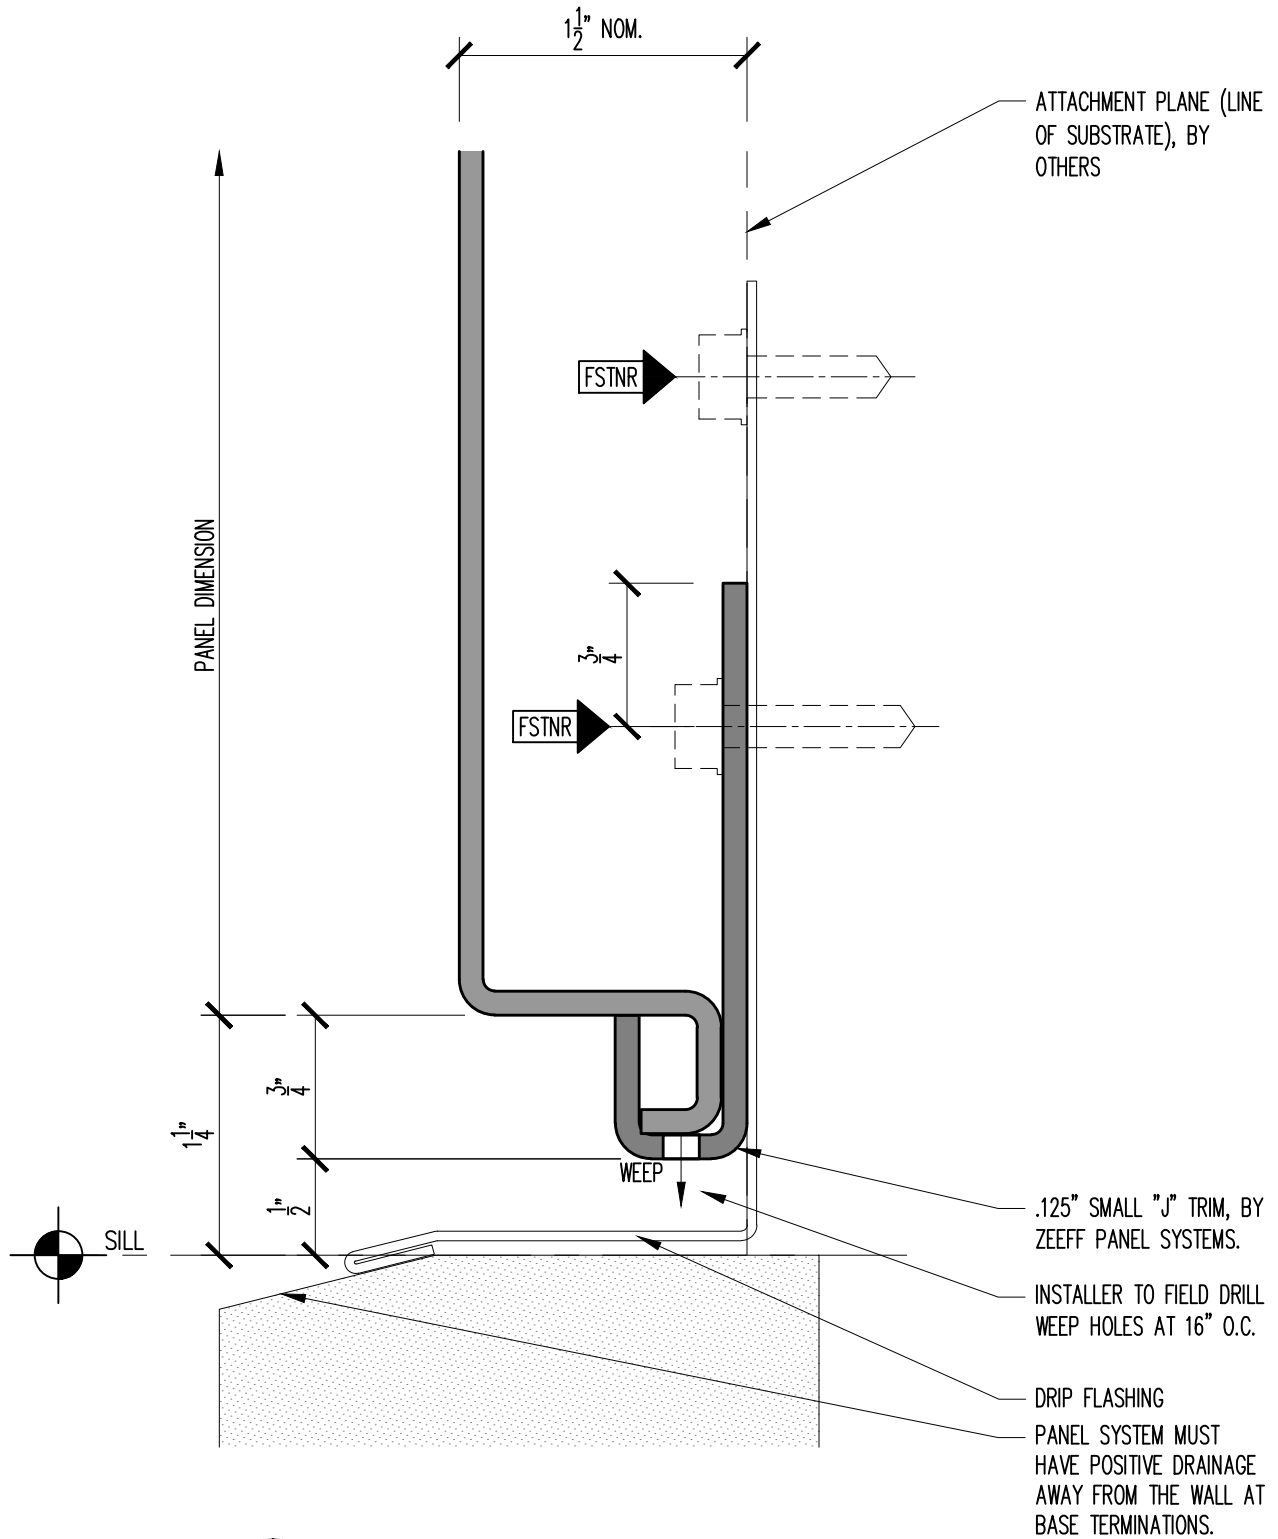

3

PANEL BASE TERMINATION

SCALE: FULL