


ORIGIN SERIES DESIGN GUIDE

.125" ARCHITECTURAL INSTALLATION

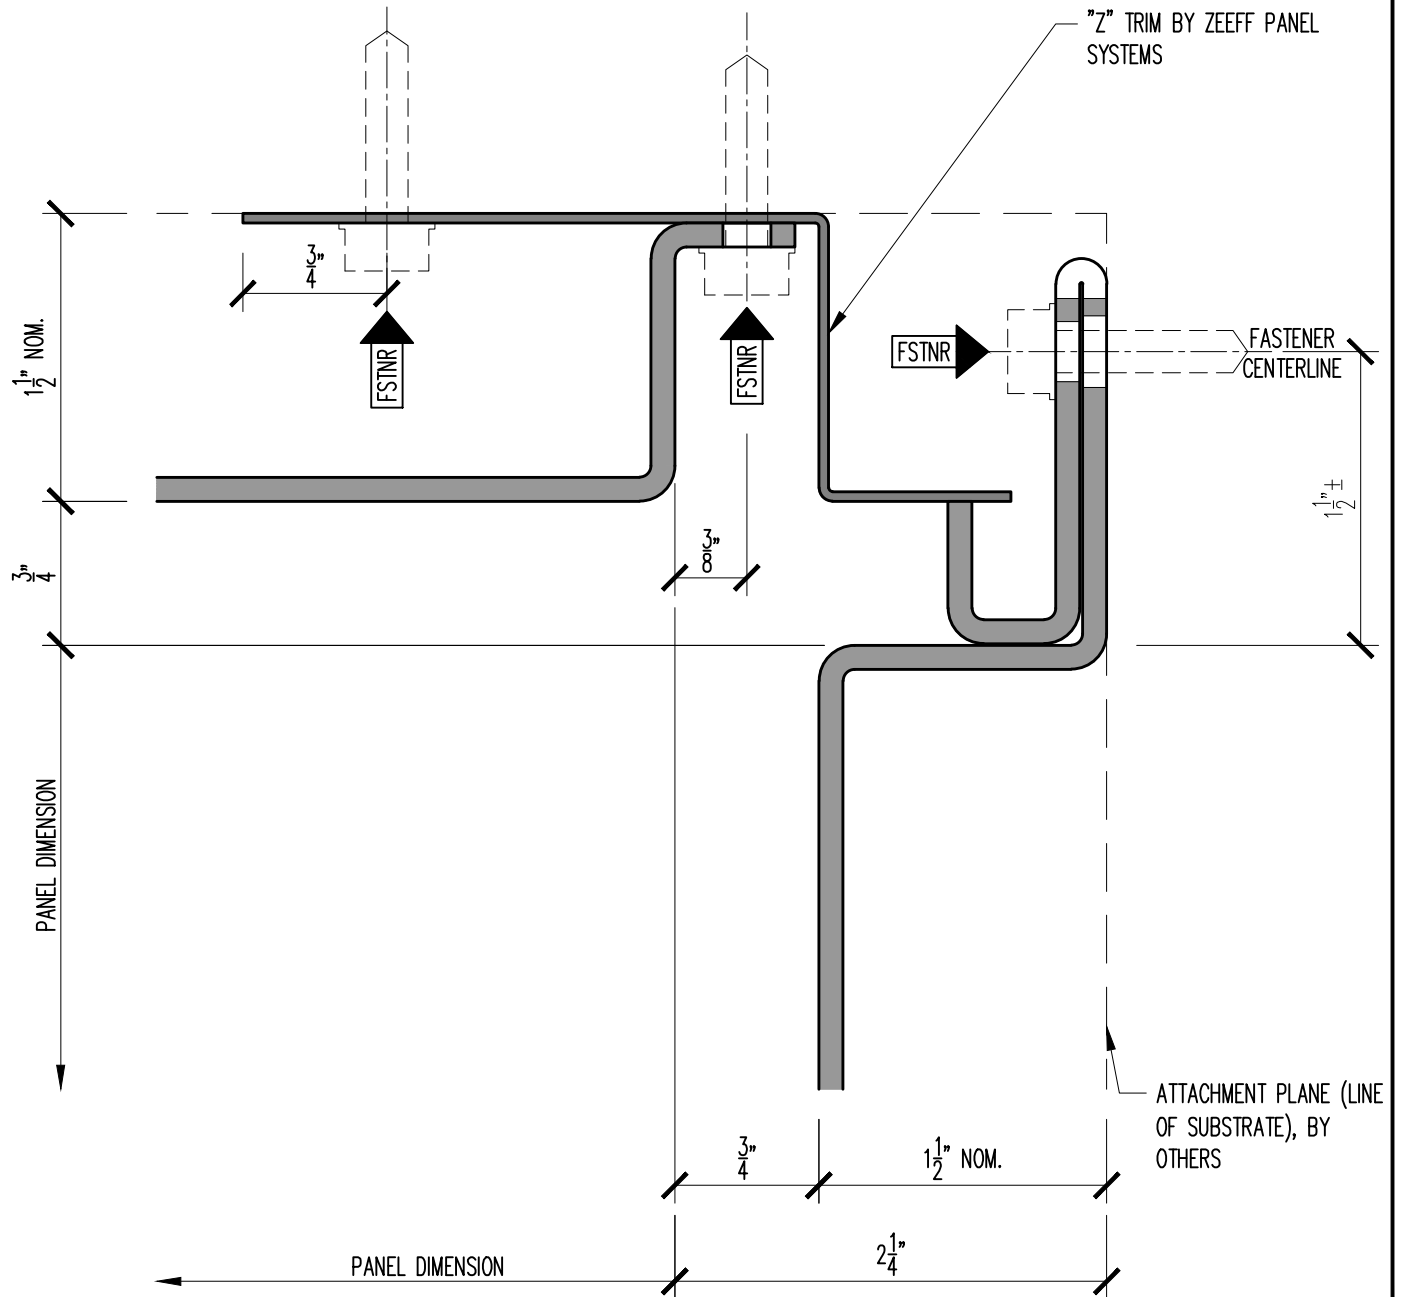

16

WALL TO SOFFIT TRANSITION

SCALE: FULL