


ORIGIN SERIES DESIGN GUIDE

.125" ALUM. TRIM INSTALLATION

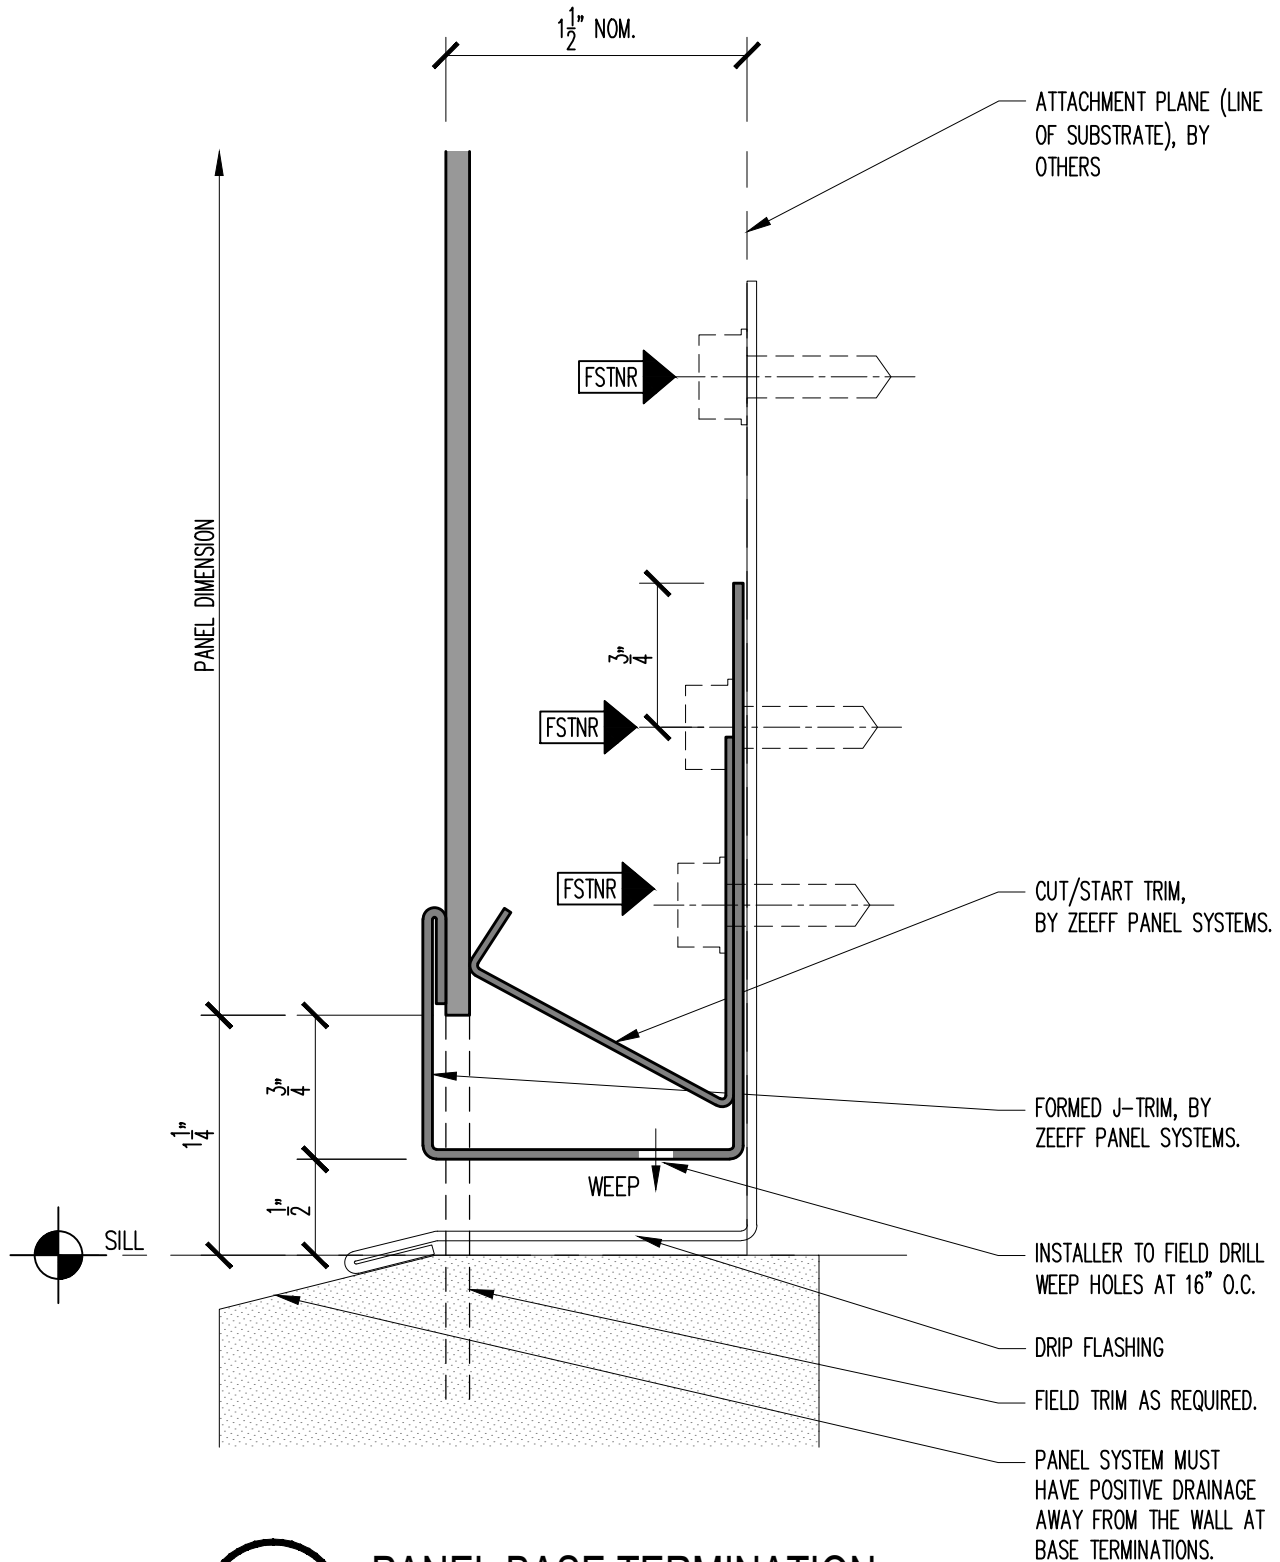

3

PANEL BASE TERMINATION

SCALE: FULL