


ORIGIN SERIES DESIGN GUIDE

.125" ALUM. TRIM INSTALLATION

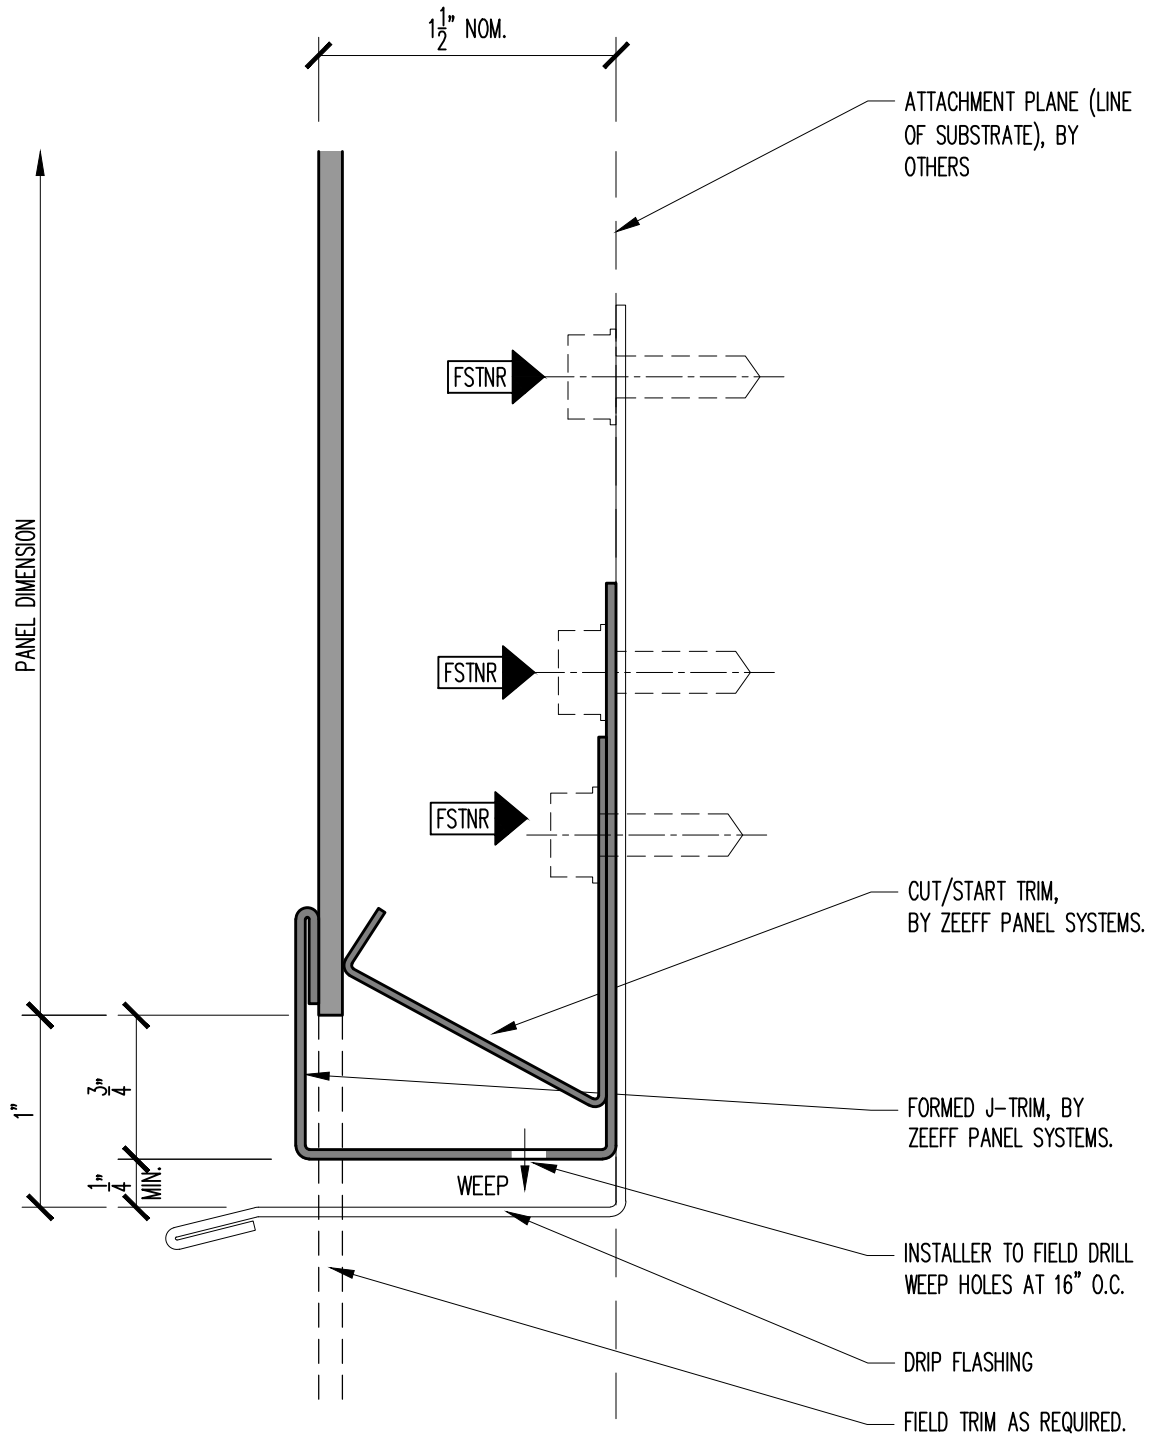

12

PANEL BASE TERMINATION OVER ROOF

SCALE: FULL