


ORIGIN SERIES DESIGN GUIDE

.125" ALUM. TRIM INSTALLATION

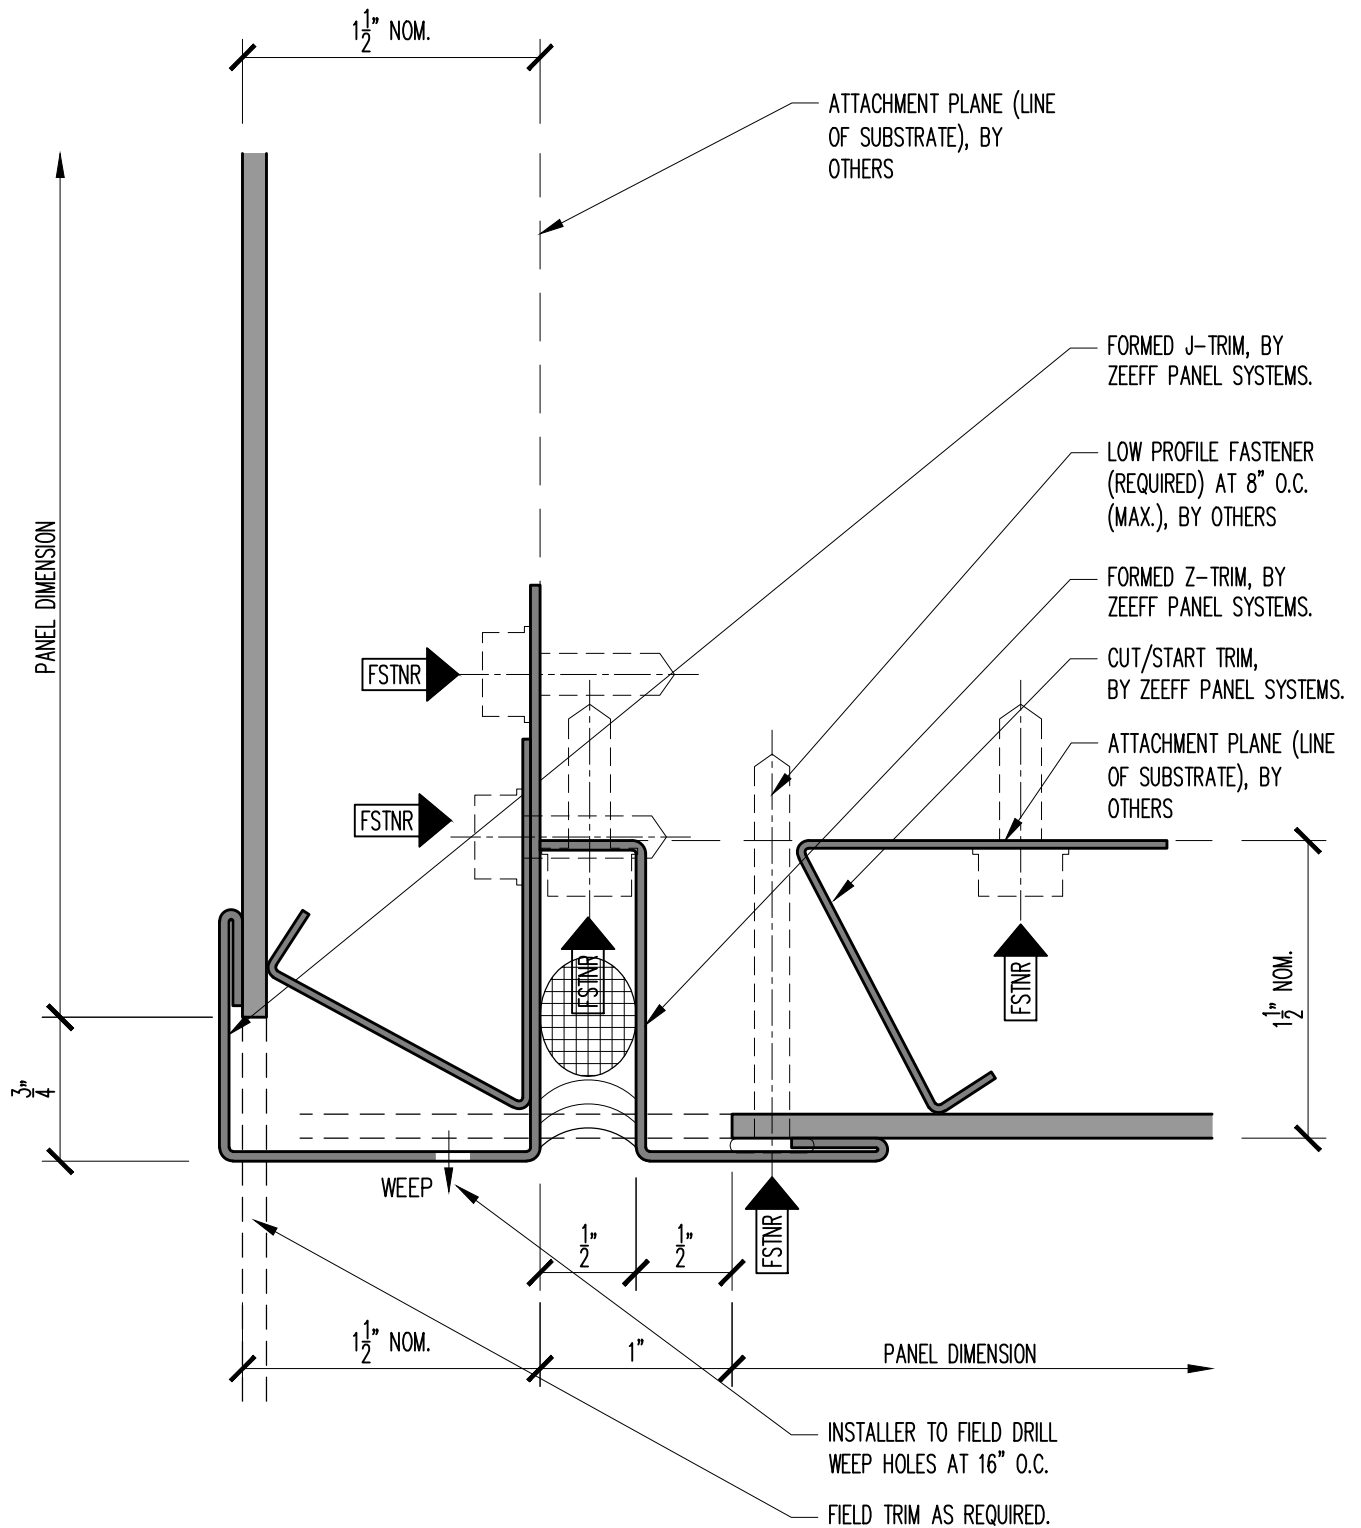

13

FASCIA TO SOFFIT TRANSITION

SCALE: FULL