


ORIGIN SERIES DESIGN GUIDE

.125" ALUM. TRIM INSTALLATION

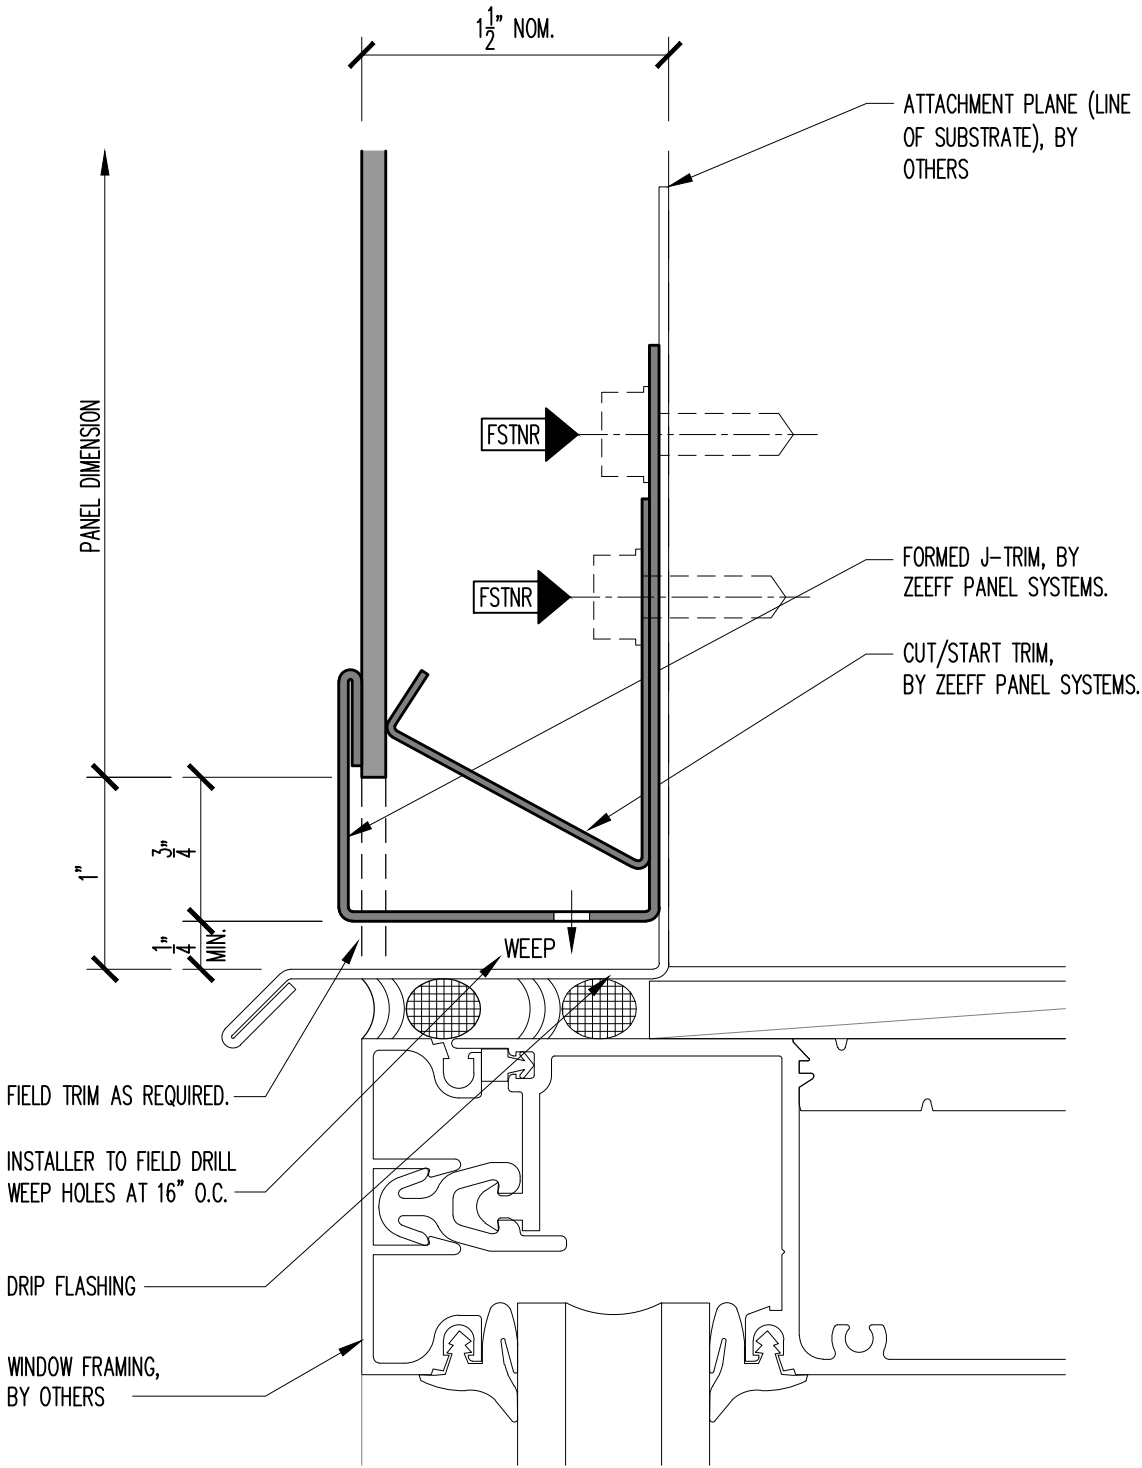

FIELD TRIM AS REQUIRED.

INSTALLER TO FIELD DRILL WEEP HOLES AT 16" O.C.

DRIP FLASHING

WINDOW FRAMING, BY OTHERS

19

PANEL BASE DETAIL AT FLUSH WINDOW / DOOR HEAD

SCALE: FULL

INFO@ZEEFFPANELS.COM | WWW.ZEEFFPANELS.COM

FULLY TESTED: AAMA 508 | ASTM E330 | ASTM E283 | ASTM E1233 | ASTM E331 | AAMA 505.1

D19