


ORIGIN SERIES DESIGN GUIDE ARCHITECTURAL INSTALLATION

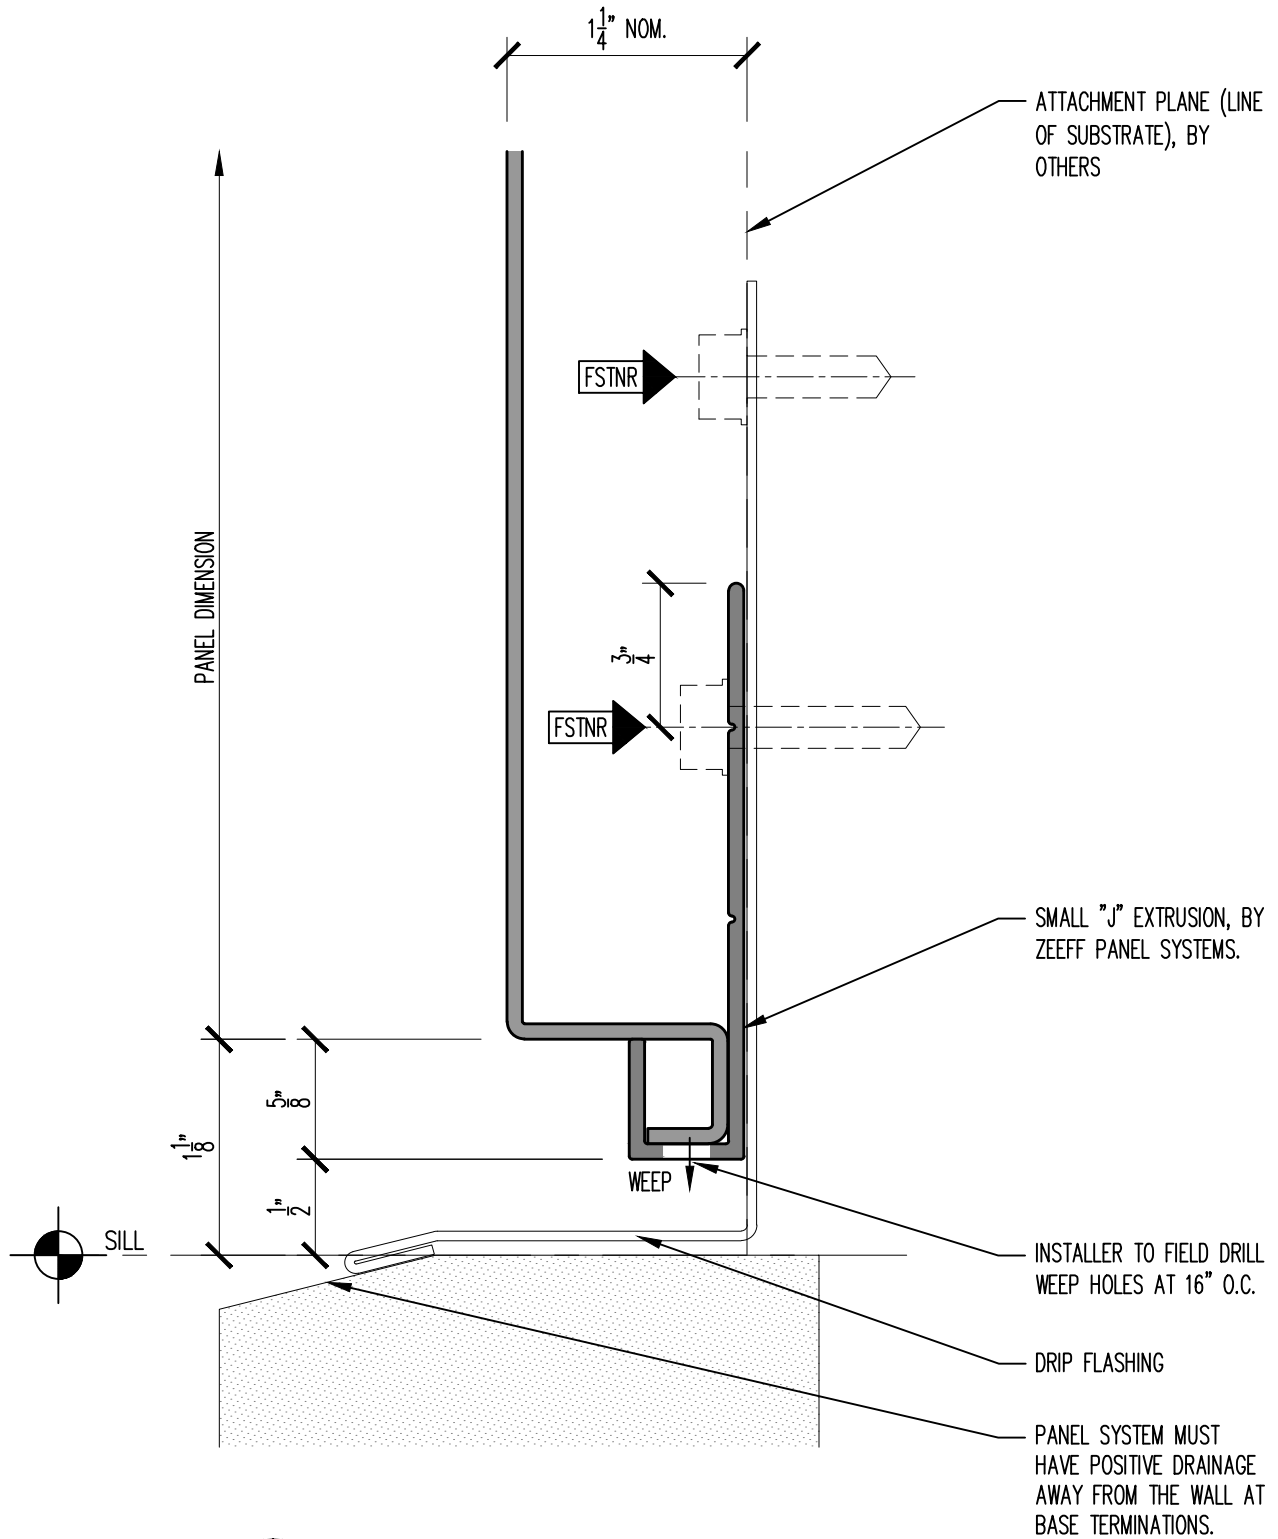

3

PANEL BASE TERMINATION

SCALE: FULL