


# ORIGIN SERIES DESIGN GUIDE

## CUT-TO-FIT INSTALLATION

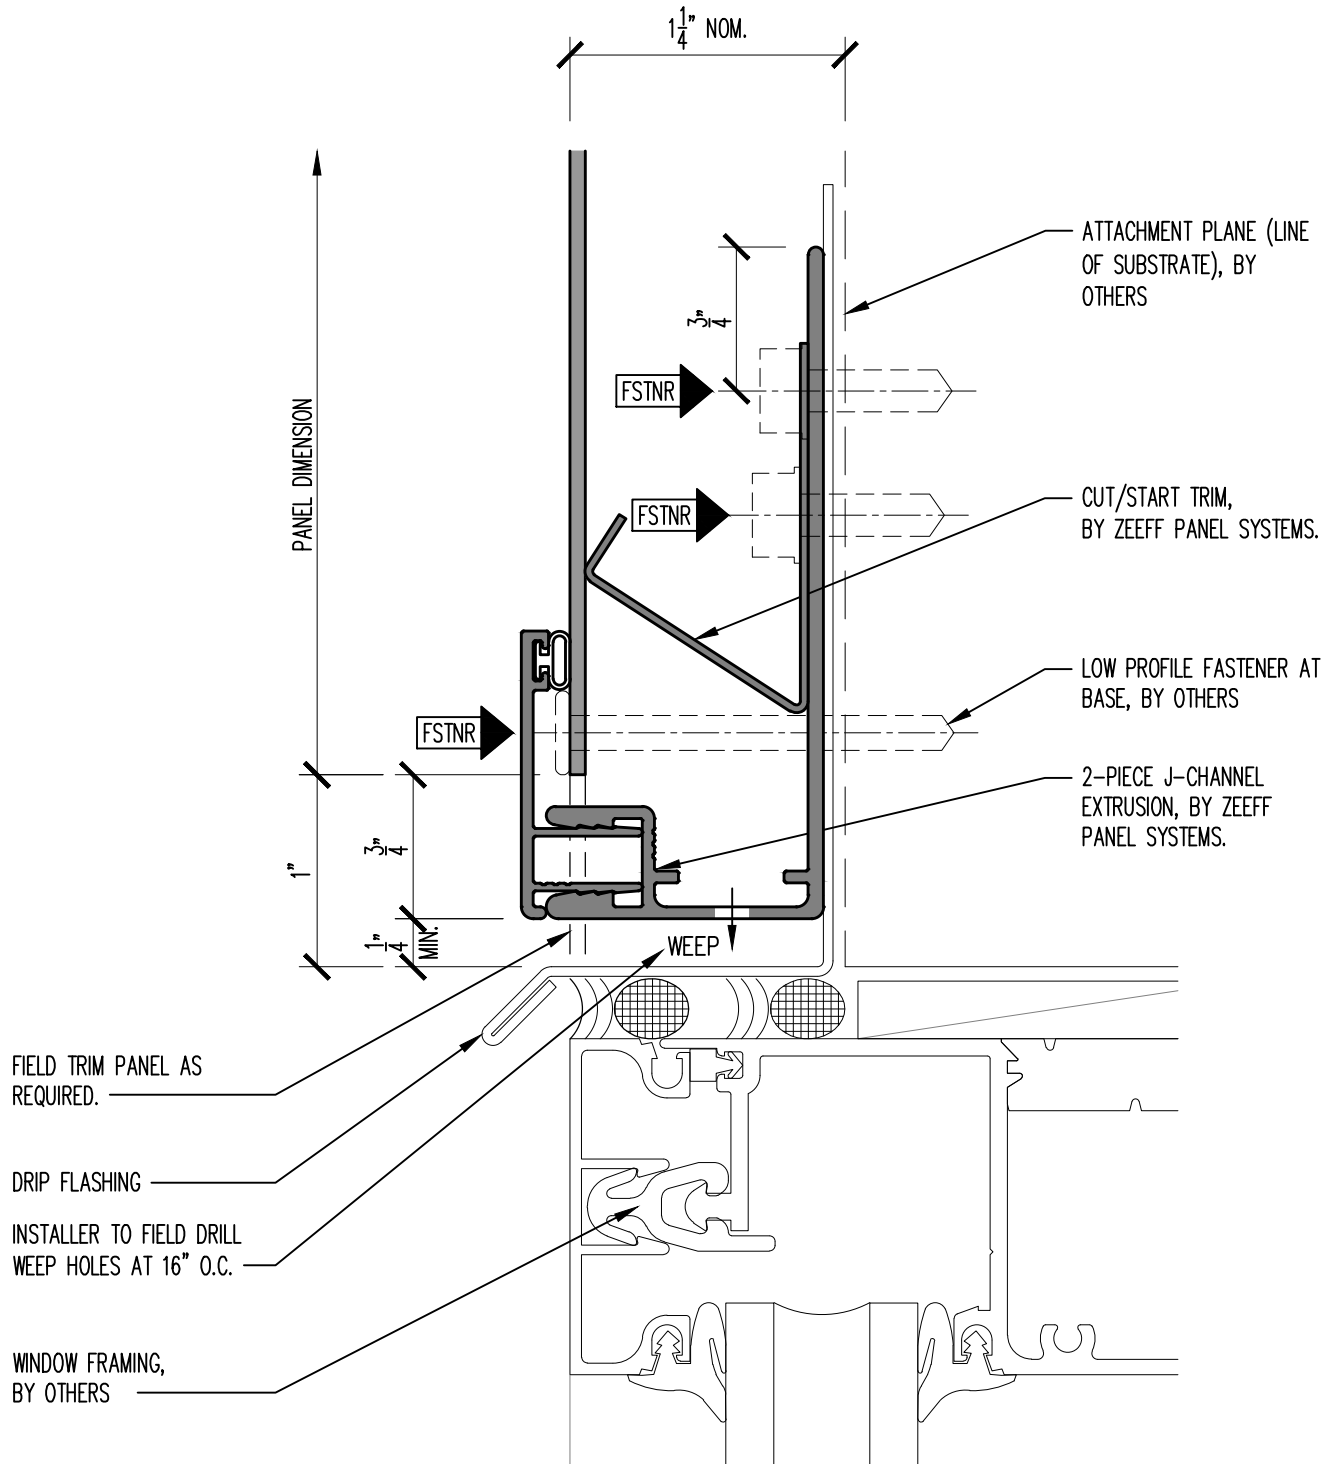

FIELD TRIM PANEL AS REQUIRED.

DRIP FLASHING

INSTALLER TO FIELD DRILL WEEP HOLES AT 16\" O.C.

WINDOW FRAMING, BY OTHERS

19

### PANEL BASE DETAIL AT FLUSH WINDOW / DOOR HEAD

SCALE: FULL

INFO@ZEEFFPANELS.COM | WWW.ZEEFFPANELS.COM

FULLY TESTED: AAMA 508 | ASTM E330 | ASTM E283 | ASTM E1233 | ASTM E331 | AAMA 505.1

D19