


# ORIGIN SERIES DESIGN GUIDE

## FORMED TRIM INSTALLATION

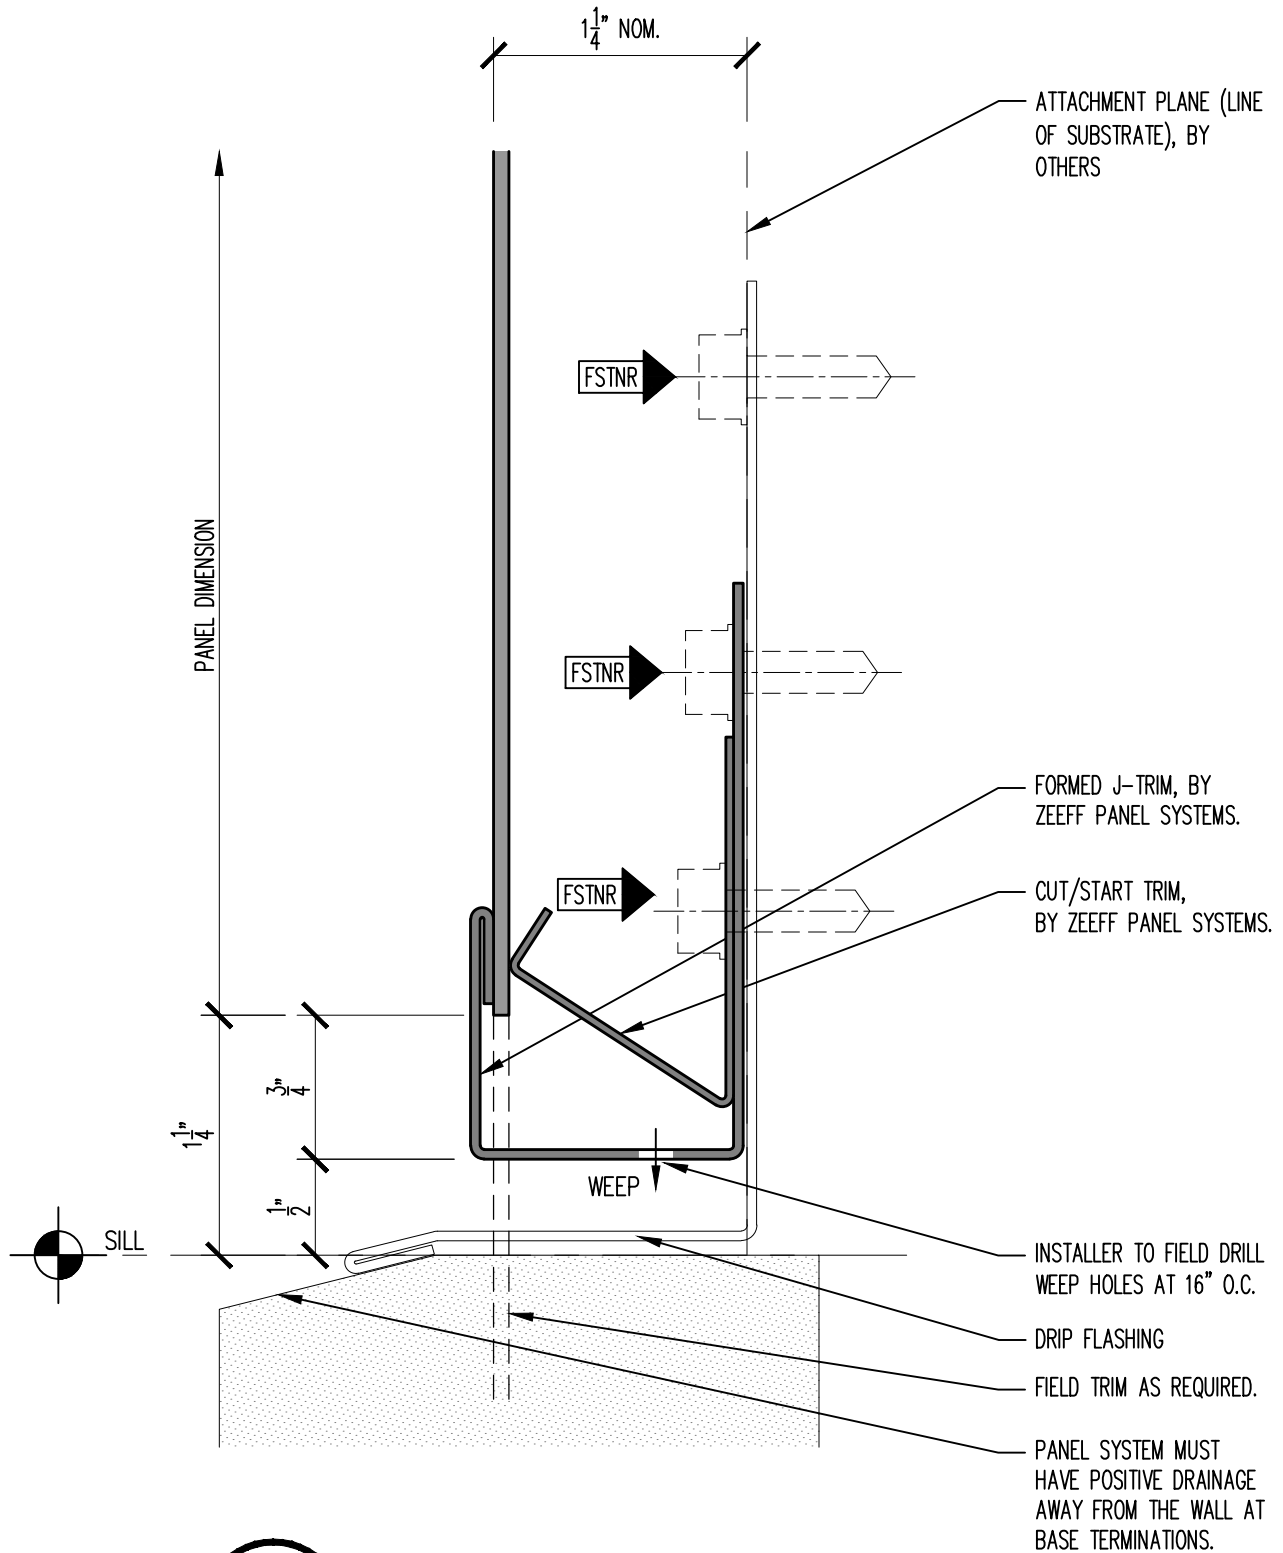

3

### PANEL BASE TERMINATION

SCALE: FULL