


# ORIGIN SERIES DESIGN GUIDE

## FORMED TRIM INSTALLATION

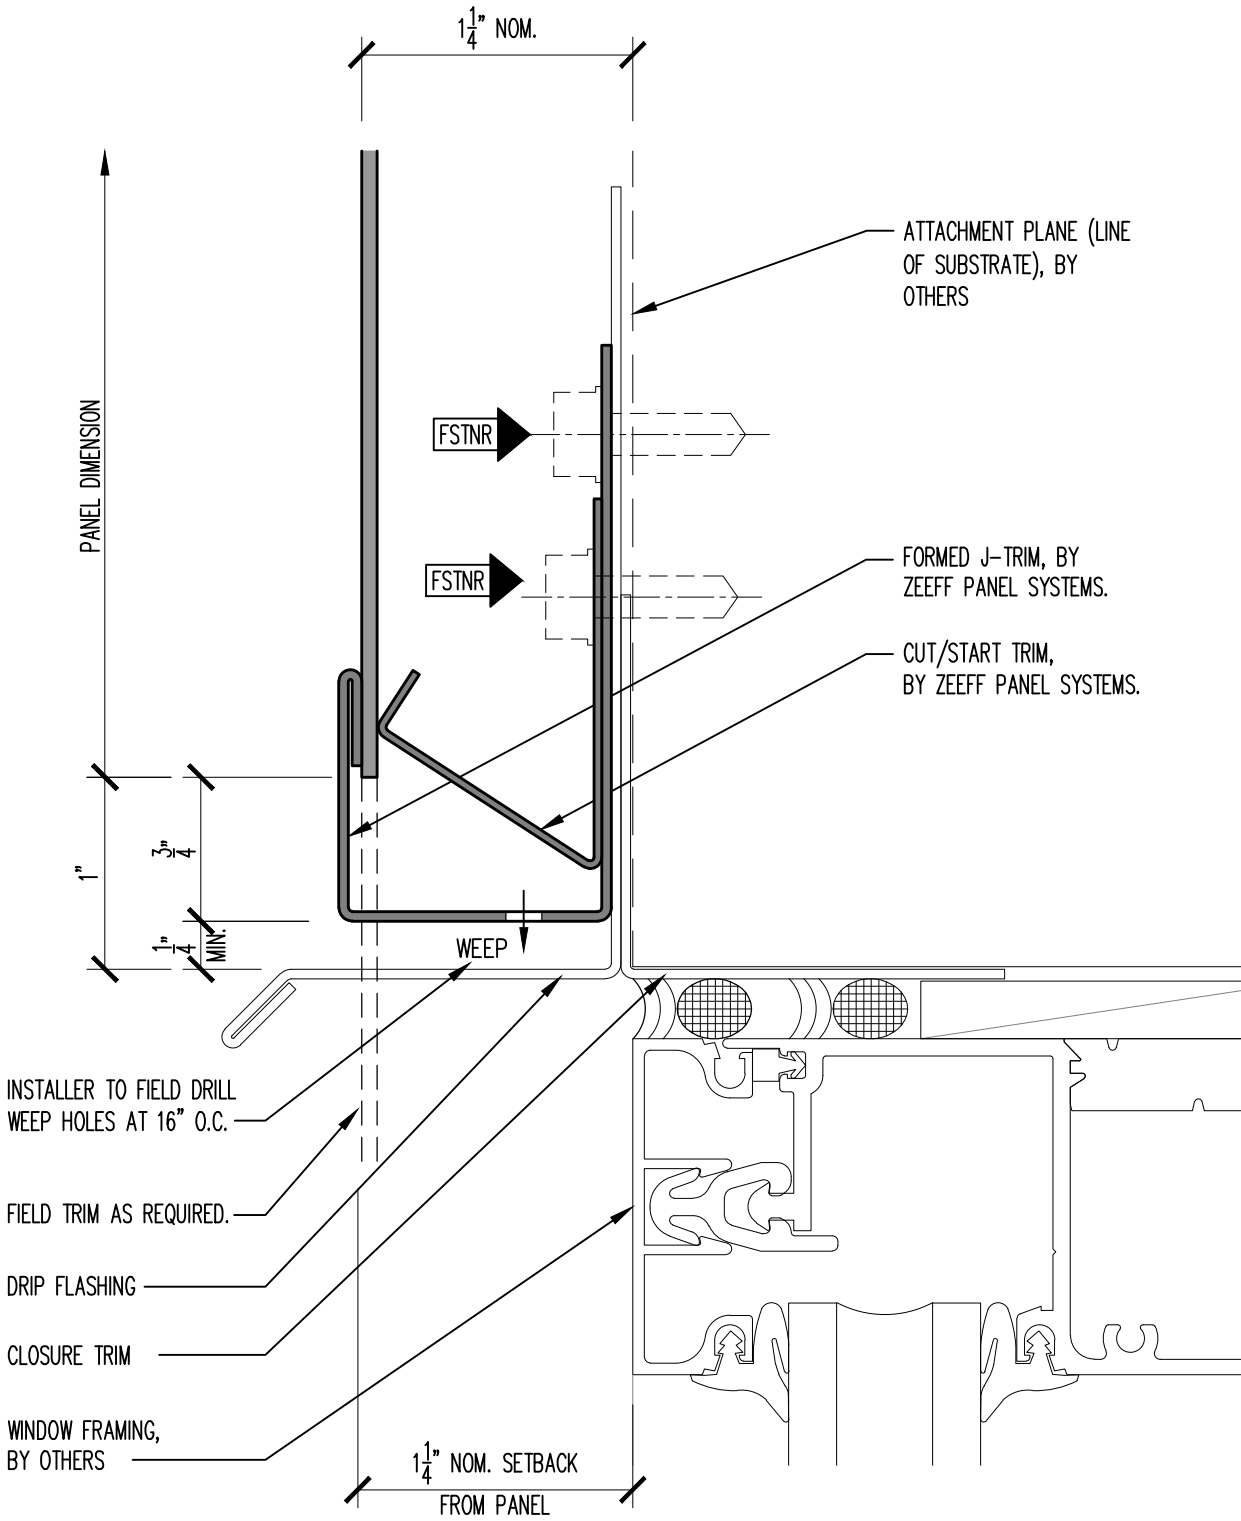

8

### PANEL BASE DETAIL AT WINDOW / DOOR HEAD

SCALE: FULL