


ORIGIN SERIES DESIGN GUIDE

FORMED TRIM INSTALLATION

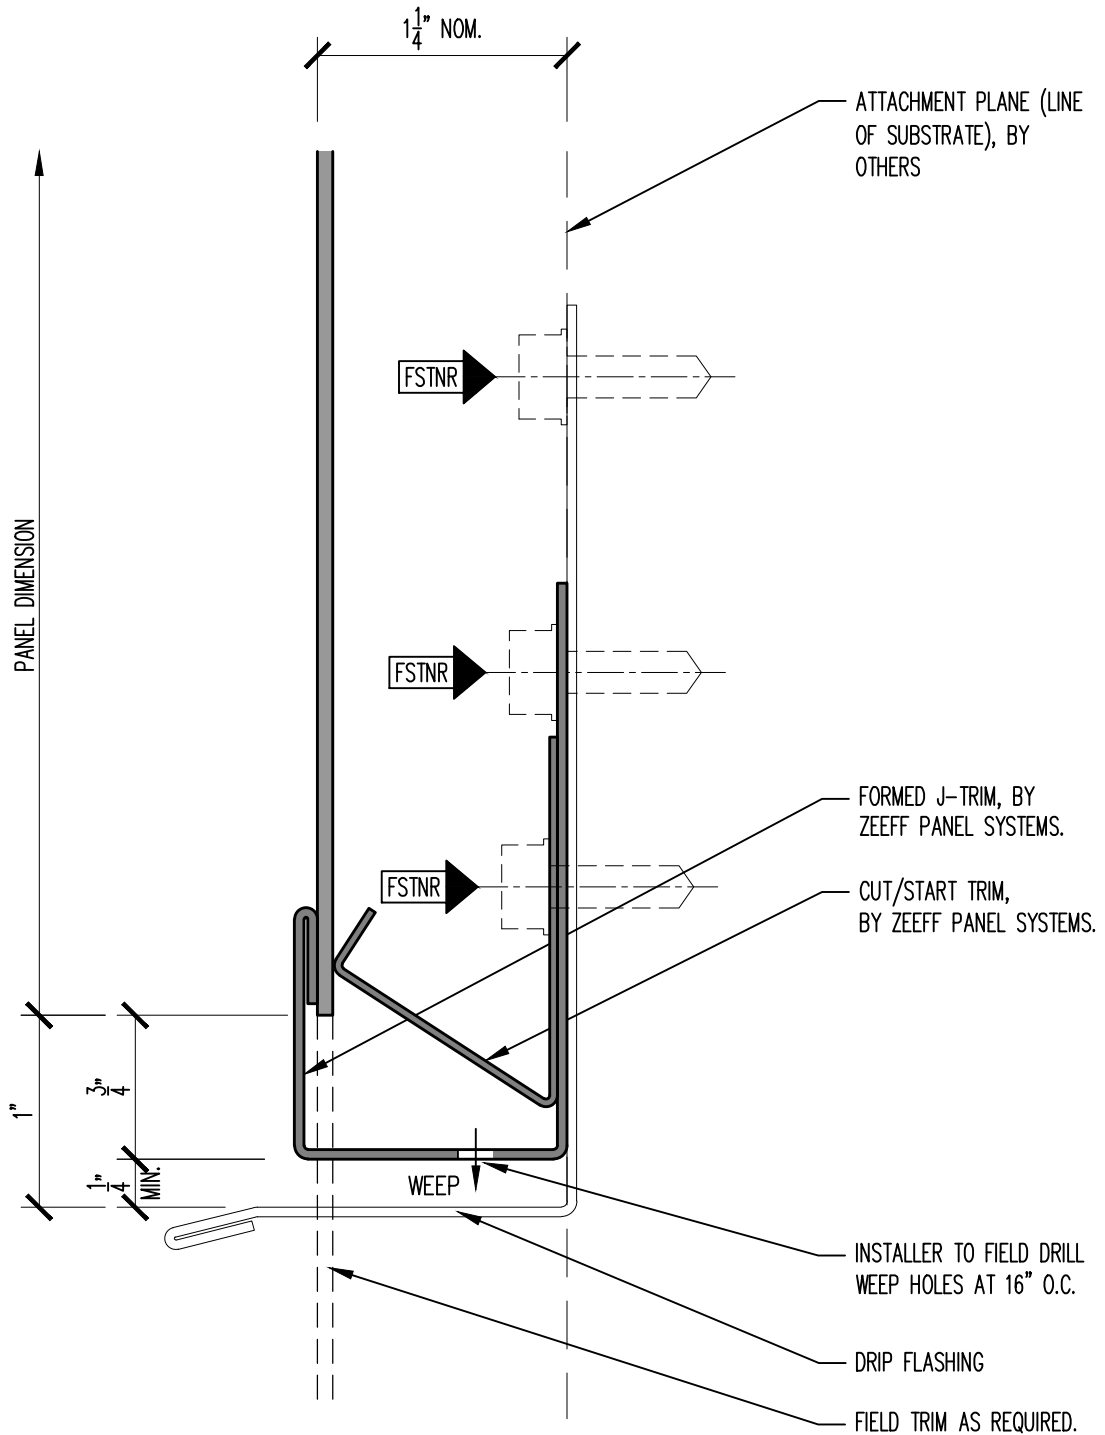

12

PANEL BASE TERMINATION OVER ROOF

SCALE: FULL